



# RACE



● ● ● ●	1 BEDROOM
● ● ● ●	INTERIOR SQ FT: 569
● ● ● ●	EXTERIOR SQ FT: 75
● ● ● ●	TOTAL SQ FT: 644

All dimensions, specifications, drawings, renderings and floorplans are approximate and are subject to change without notice. Actual dimensions and square footage may vary from that stated hereon. Floorplans are not to scale and may be mirror image of what is shown. Window and door locations, size and type may vary without notice. Bulkheads required for construction purposes have not been indicated. Tile patterns may vary. Furniture and island not included. Balcony, terrace and/or patio square footage is approximate, not included in the suite area and may vary depending on floor level, location and other factors, and is subject to change without notice. E. & O. E. January 9, 2017.

# WHIRL

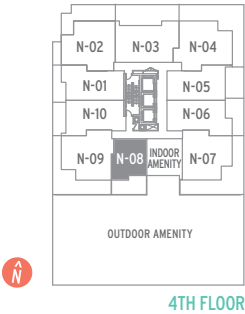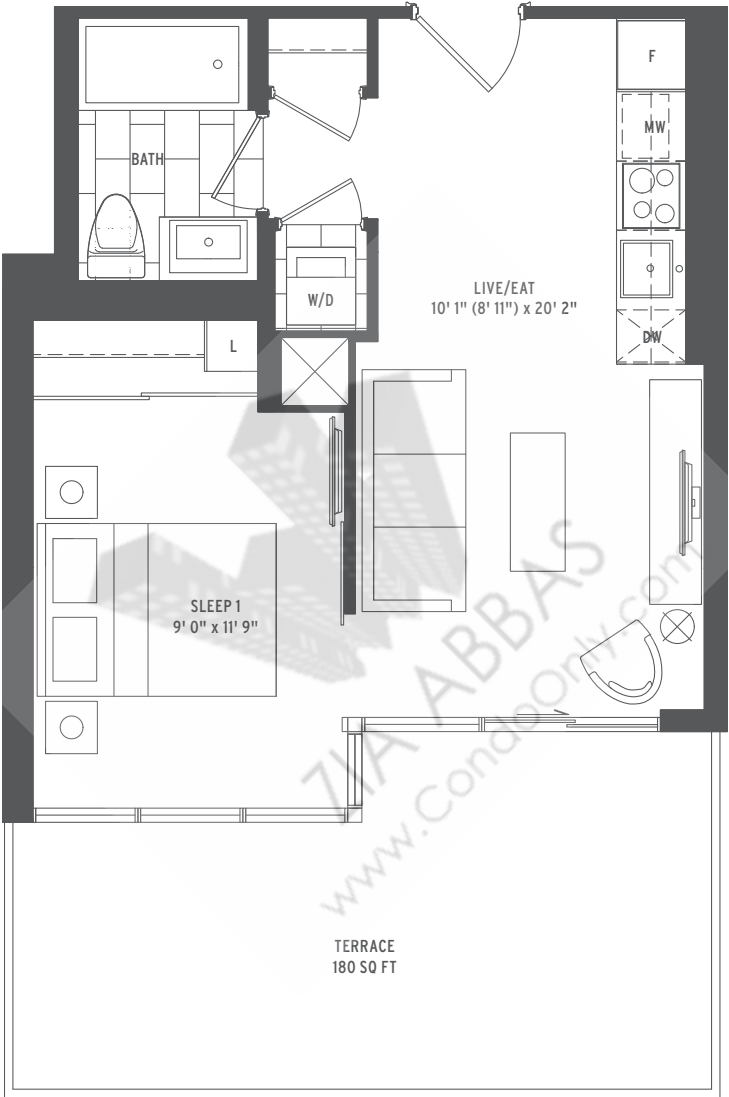

○ ○ ○ ○	1 BEDROOM
○ ○ ○ ○	INTERIOR SQ FT: 450
○ ○ ○ ○	EXTERIOR SQ FT: 180
○ ○ ○ ○	TOTAL SQ FT: 630

All dimensions, specifications, drawings, renderings and floorplans are approximate and are subject to change without notice. Actual dimensions and square footage may vary from that stated hereon. Floorplans are not to scale and may be mirror image of what is shown. Window and door locations, size and type may vary without notice. Bulkheads required for construction purposes have not been indicated. Tile patterns may vary. Furniture and island not included. Balcony, terrace and/or patio square footage is approximate, not included in the suite area and may vary depending on floor level, location and other factors, and is subject to change without notice. E. & O. E. January 9, 2017.


# NIMBLE



- 1 BEDROOM + DEN
- INTERIOR SQ FT: 612
- EXTERIOR SQ FT: 155
- TOTAL SQ FT: 767

All dimensions, specifications, drawings, renderings and floorplans are approximate and are subject to change without notice. Actual dimensions and square footage may vary from that stated hereon. Floorplans are not to scale and may be mirror image of what is shown. Window and door locations, size and type may vary without notice. Bulkheads required for construction purposes have not been indicated. Tile patterns may vary. Furniture and island not included. Balcony, terrace and/or patio square footage is approximate, not included in the suite area and may vary depending on floor level, location and other factors, and is subject to change without notice. E. & O. E. January 9, 2017.


# AGILITY

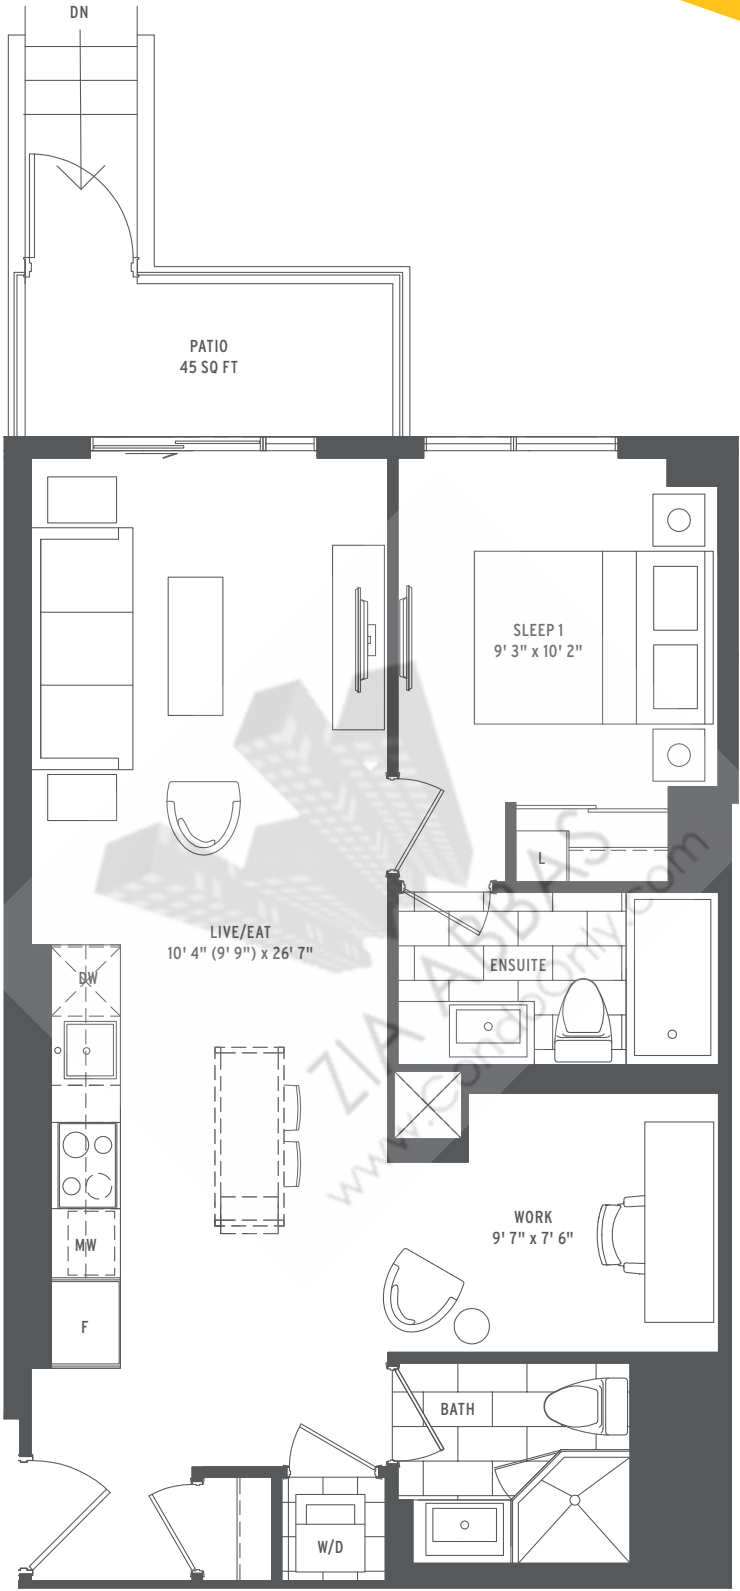

● ● ● ●	1 BEDROOM + DEN
● ● ● ●	INTERIOR SQ FT: 696
● ● ● ●	EXTERIOR SQ FT: 45
● ● ● ●	TOTAL SQ FT: 741

All dimensions, specifications, drawings, renderings and floorplans are approximate and are subject to change without notice. Actual dimensions and square footage may vary from that stated hereon. Floorplans are not to scale and may be mirror image of what is shown. Window and door locations, size and type may vary without notice. Bulkheads required for construction purposes have not been indicated. Tile patterns may vary. Furniture and island not included. Balcony, terrace and/or patio square footage is approximate, not included in the suite area and may vary depending on floor level, location and other factors, and is subject to change without notice. E. & O. E. January 9, 2017.



# BOUNCE

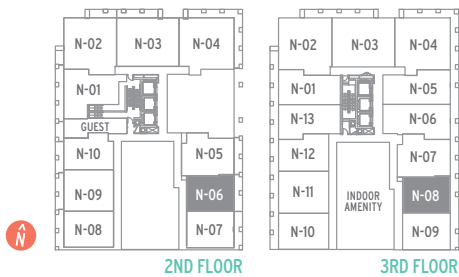

- 1 BEDROOM + DEN
- INTERIOR SQ FT: 583
- EXTERIOR SQ FT: 90
- TOTAL SQ FT: 673

All dimensions, specifications, drawings, renderings and floorplans are approximate and are subject to change without notice. Actual dimensions and square footage may vary from that stated hereon. Floorplans are not to scale and may be mirror image of what is shown. Window and door locations, size and type may vary without notice. Bulkheads required for construction purposes have not been indicated. Tile patterns may vary. Furniture and island not included. Balcony, terrace and/or patio square footage is approximate, not included in the suite area and may vary depending on floor level, location and other factors, and is subject to change without notice. E. & O. E. January 9, 2017.



DRIVE

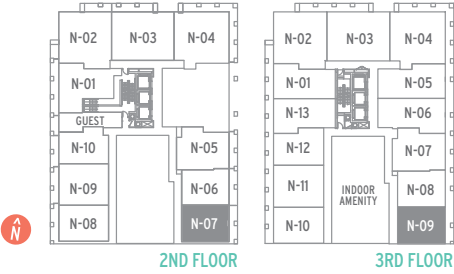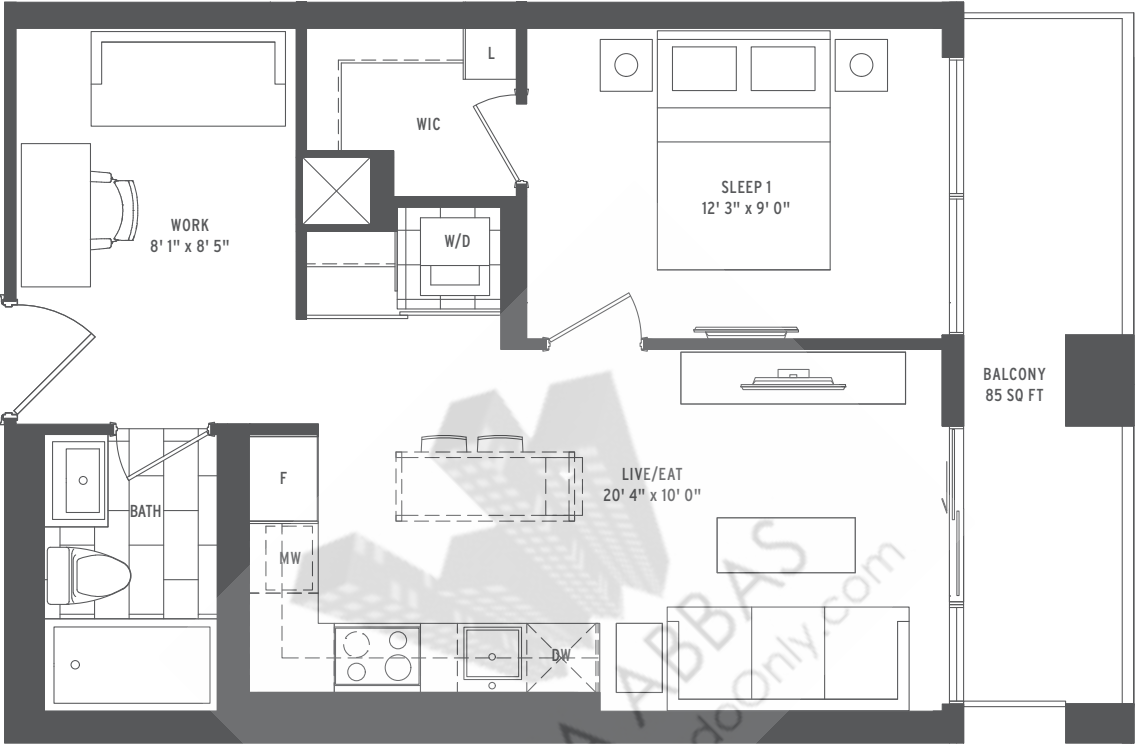

- 1 BEDROOM + DEN
- INTERIOR SQ FT: 589
- EXTERIOR SQ FT: 85
- TOTAL SQ FT: 674

All dimensions, specifications, drawings, renderings and floorplans are approximate and are subject to change without notice. Actual dimensions and square footage may vary from that stated hereon. Floorplans are not to scale and may be mirror image of what is shown. Window and door locations, size and type may vary without notice. Bulkheads required for construction purposes have not been indicated. Tile patterns may vary. Furniture and island not included. Balcony, terrace and/or patio square footage is approximate, not included in the suite area and may vary depending on floor level, location and other factors, and is subject to change without notice. E. & O. E. January 9, 2017.


# NIMBLE2

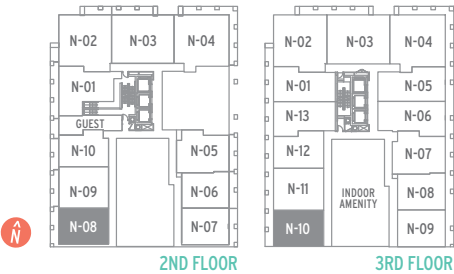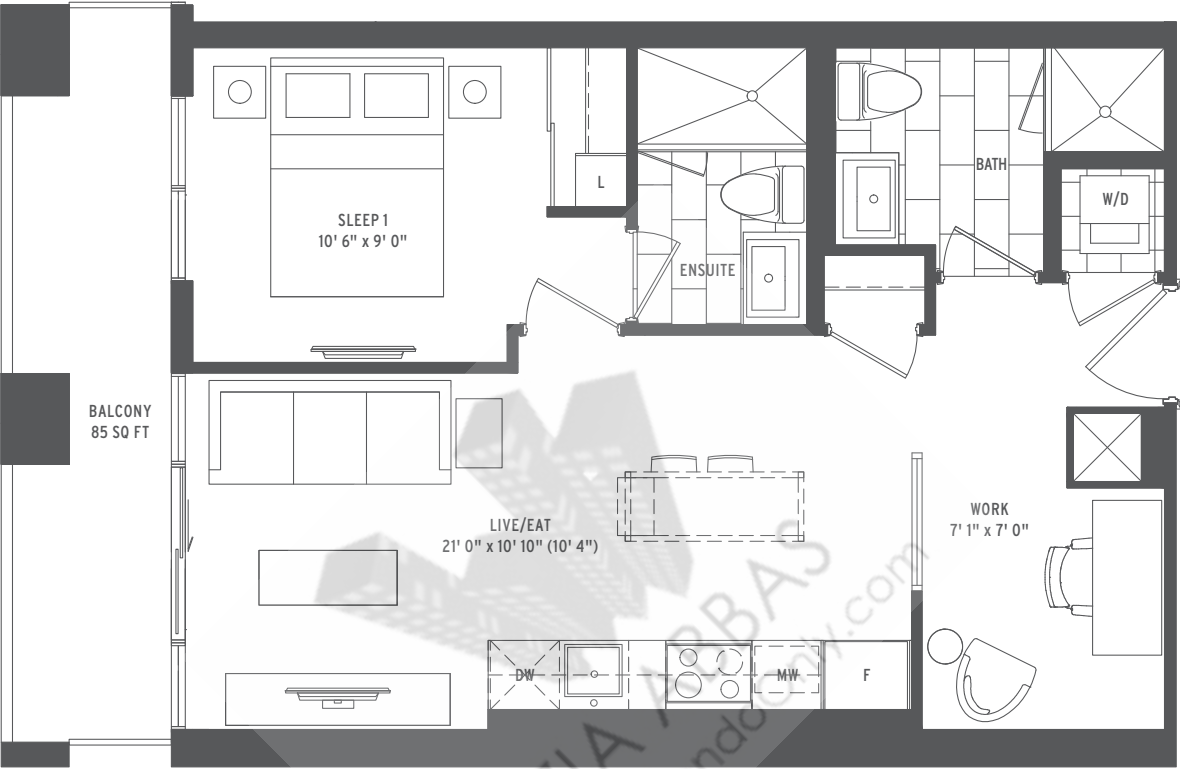

- 1 BEDROOM + DEN
- INTERIOR SQ FT: 612
- EXTERIOR SQ FT: 85
- TOTAL SQ FT: 697

All dimensions, specifications, drawings, renderings and floorplans are approximate and are subject to change without notice. Actual dimensions and square footage may vary from that stated hereon. Floorplans are not to scale and may be mirror image of what is shown. Window and door locations, size and type may vary without notice. Bulkheads required for construction purposes have not been indicated. Tile patterns may vary. Furniture and island not included. Balcony, terrace and/or patio square footage is approximate, not included in the suite area and may vary depending on floor level, location and other factors, and is subject to change without notice. E. & O. E. January 9, 2017.

# CHARGE


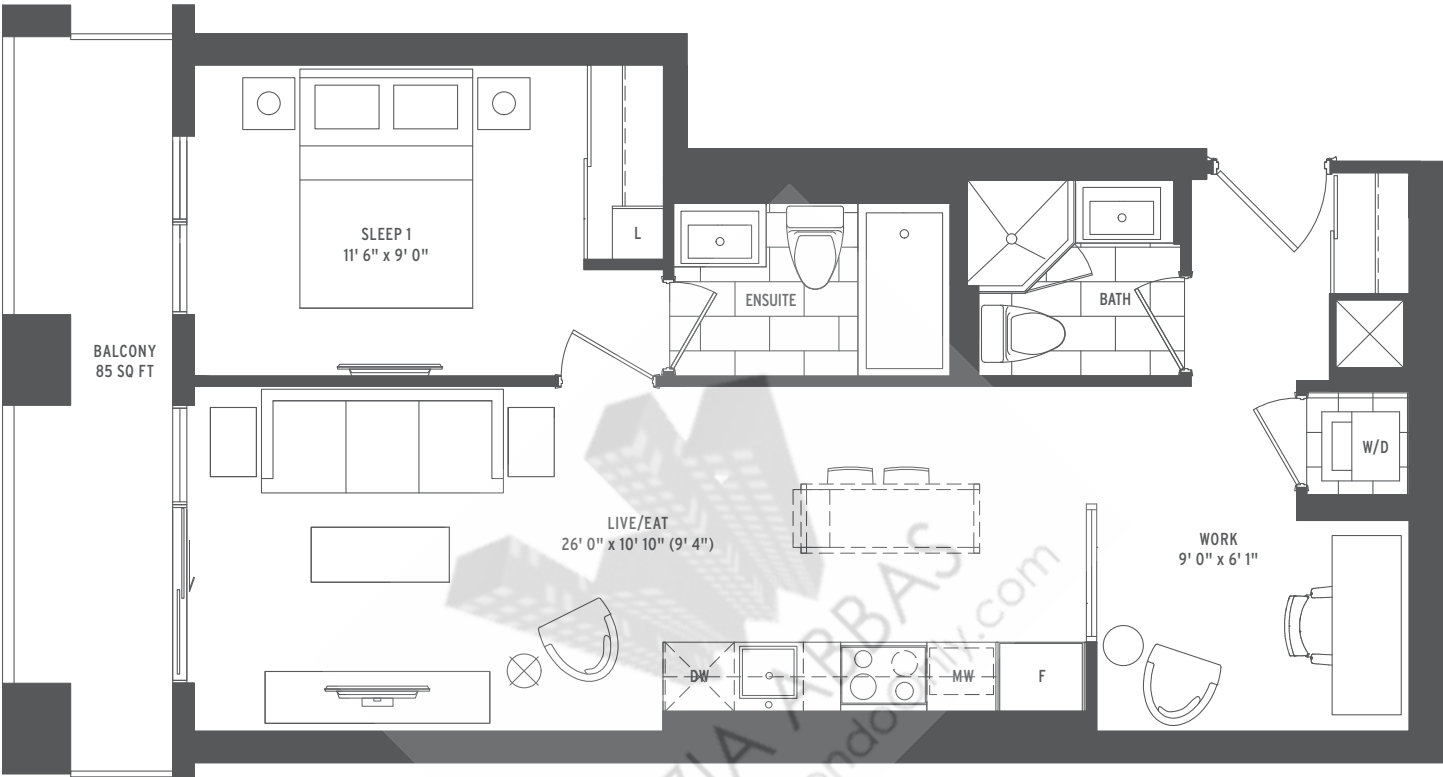


- 1 BEDROOM + DEN
- INTERIOR SQ FT: 670
- EXTERIOR SQ FT: 85
- TOTAL SQ FT: 755

All dimensions, specifications, drawings, renderings and floorplans are approximate and are subject to change without notice. Actual dimensions and square footage may vary from that stated hereon. Floorplans are not to scale and may be mirror image of what is shown. Window and door locations, size and type may vary without notice. Bulkheads required for construction purposes have not been indicated. Tile patterns may vary. Furniture and island not included. Balcony, terrace and/or patio square footage is approximate, not included in the suite area and may vary depending on floor level, location and other factors, and is subject to change without notice. E. & O. E. January 9, 2017.




# ROCKET

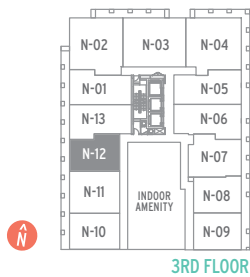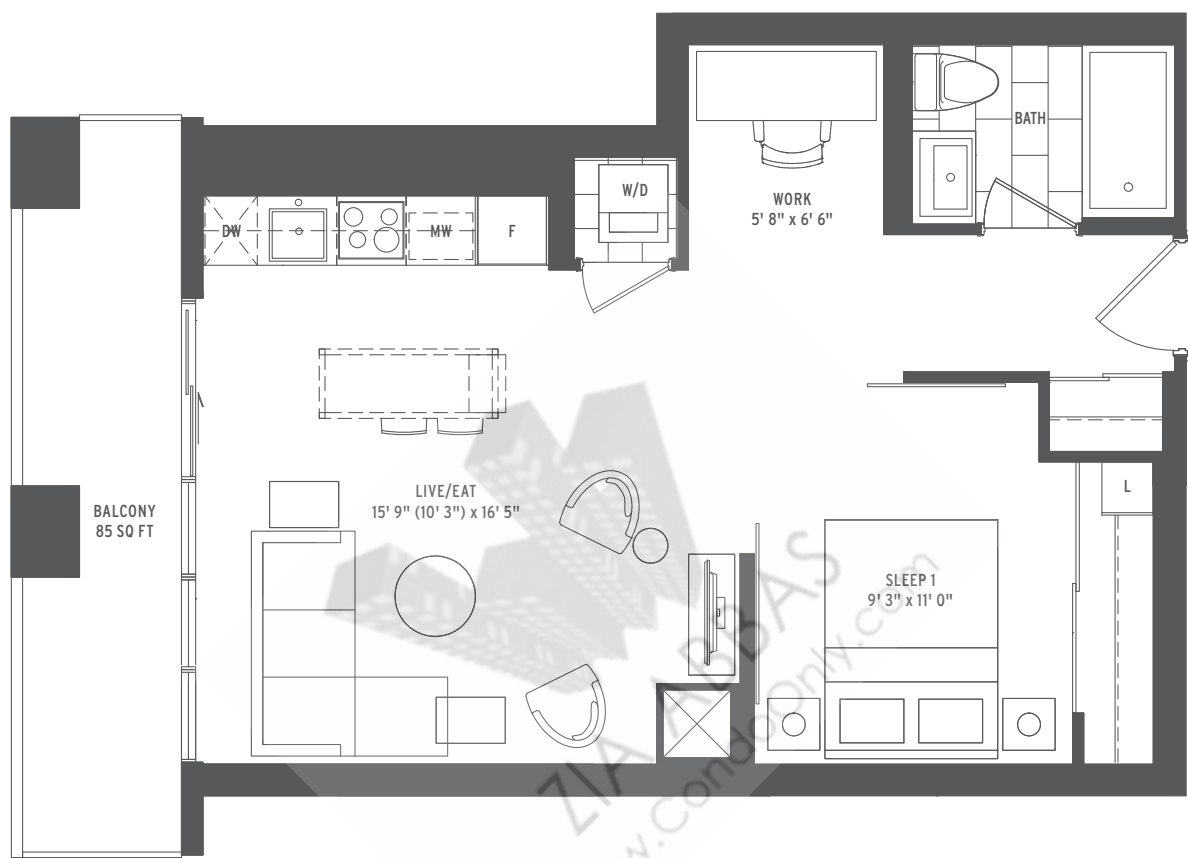



- 1 BEDROOM + DEN
- INTERIOR SQ FT: 585
- EXTERIOR SQ FT: 85
- TOTAL SQ FT: 670

All dimensions, specifications, drawings, renderings and floorplans are approximate and are subject to change without notice. Actual dimensions and square footage may vary from that stated hereon. Floorplans are not to scale and may be mirror image of what is shown. Window and door locations, size and type may vary without notice. Bulkheads required for construction purposes have not been indicated. Tile patterns may vary. Furniture and island not included. Balcony, terrace and/or patio square footage is approximate, not included in the suite area and may vary depending on floor level, location and other factors, and is subject to change without notice. E. & O. E. January 9, 2017.

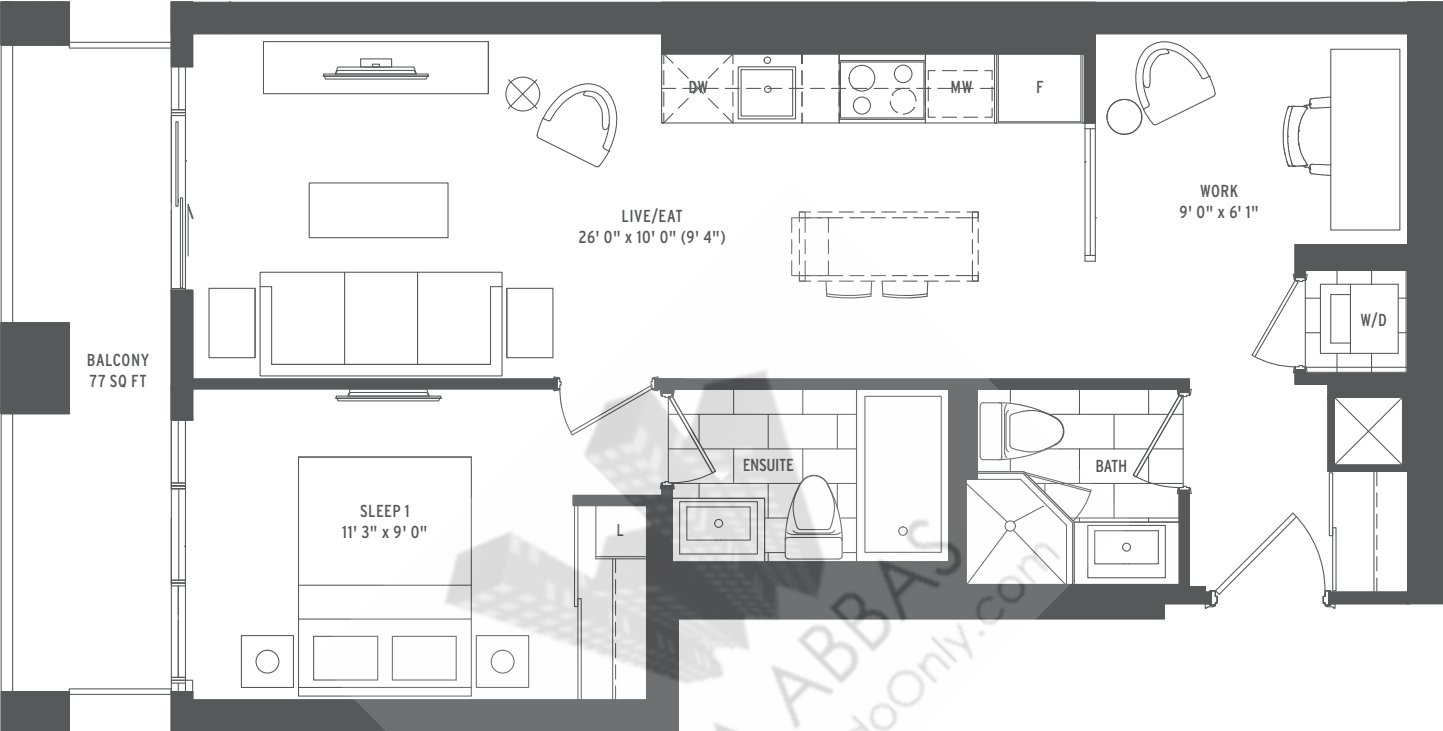

- 1 BEDROOM + DEN
- INTERIOR SQ FT: 669
- EXTERIOR SQ FT: 77
- TOTAL SQ FT: 746



All dimensions, specifications, drawings, renderings and floorplans are approximate and are subject to change without notice. Actual dimensions and square footage may vary from that stated hereon. Floorplans are not to scale and may be mirror image of what is shown. Window and door locations, size and type may vary without notice. Bulkheads required for construction purposes have not been indicated. Tile patterns may vary. Furniture and island not included. Balcony, terrace and/or patio square footage is approximate, not included in the suite area and may vary depending on floor level, location and other factors, and is subject to change without notice. E. & O. E. January 9, 2017.

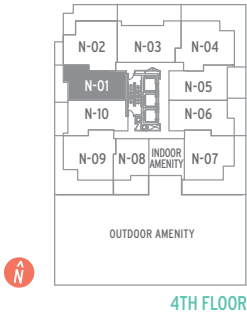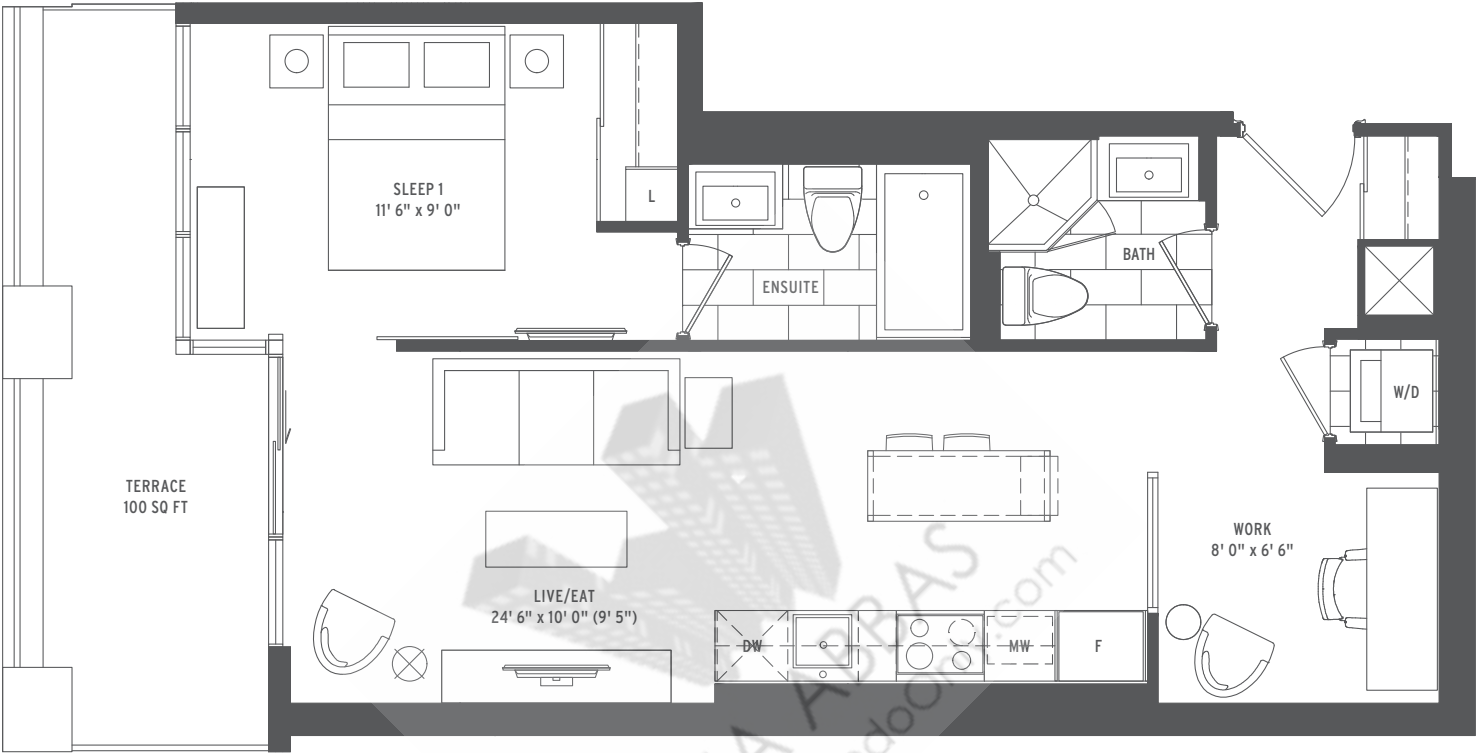

- 1 BEDROOM + DEN
- INTERIOR SQ FT: 641
- EXTERIOR SQ FT: 100
- TOTAL SQ FT: 741

All dimensions, specifications, drawings, renderings and floorplans are approximate and are subject to change without notice. Actual dimensions and square footage may vary from that stated hereon. Floorplans are not to scale and may be mirror image of what is shown. Window and door locations, size and type may vary without notice. Bulkheads required for construction purposes have not been indicated. Tile patterns may vary. Furniture and island not included. Balcony, terrace and/or patio square footage is approximate, not included in the suite area and may vary depending on floor level, location and other factors, and is subject to change without notice. E. & O. E. January 9, 2017.



# RAPID

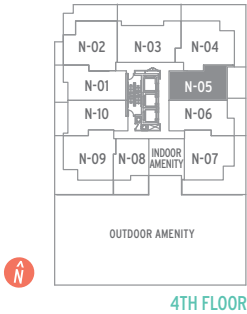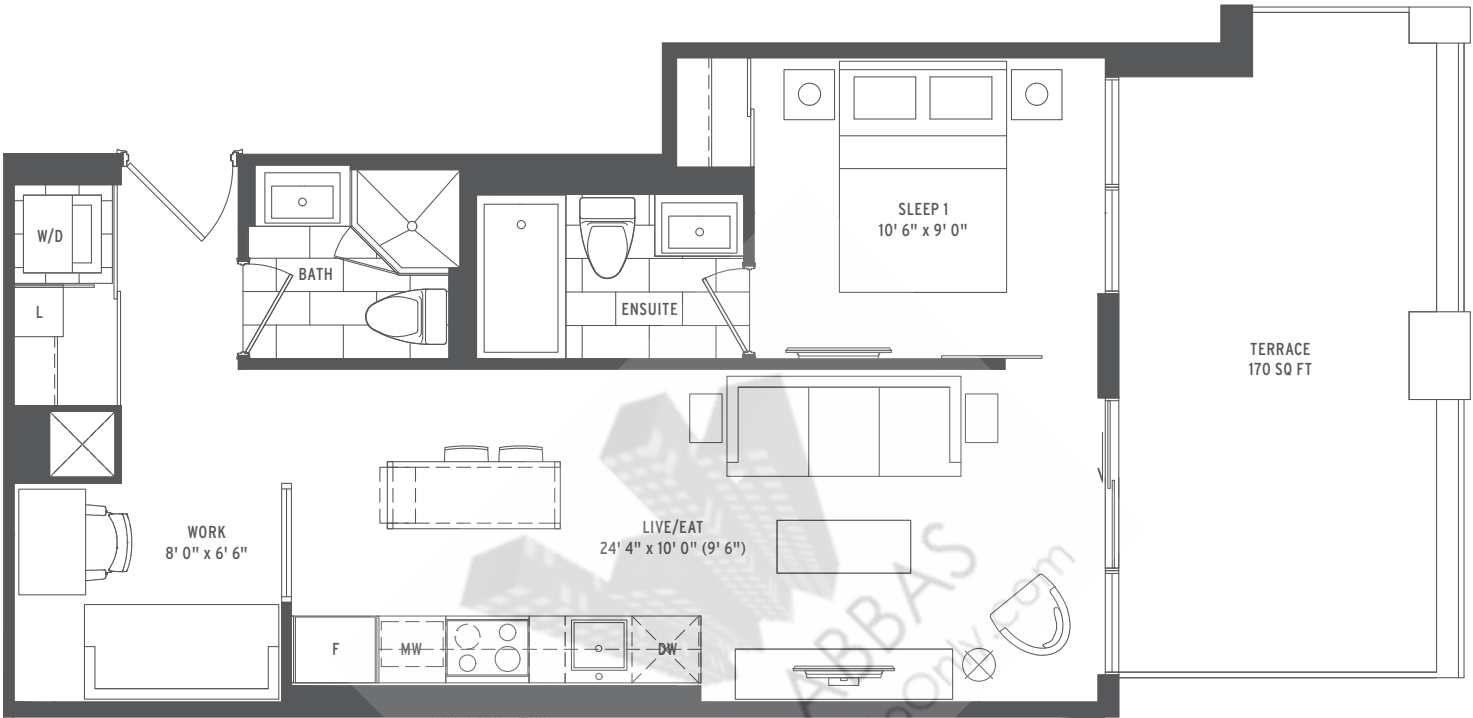

- 1 BEDROOM + DEN
- INTERIOR SQ FT: 613
- EXTERIOR SQ FT: 170
- TOTAL SQ FT: 783

All dimensions, specifications, drawings, renderings and floorplans are approximate and are subject to change without notice. Actual dimensions and square footage may vary from that stated hereon. Floorplans are not to scale and may be mirror image of what is shown. Window and door locations, size and type may vary without notice. Bulkheads required for construction purposes have not been indicated. Tile patterns may vary. Furniture and island not included. Balcony, terrace and/or patio square footage is approximate, not included in the suite area and may vary depending on floor level, location and other factors, and is subject to change without notice. E. & O. E. January 9, 2017.



# SCOOT

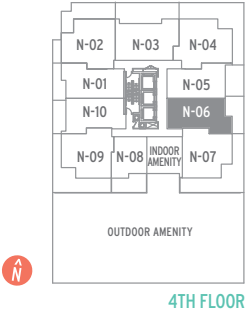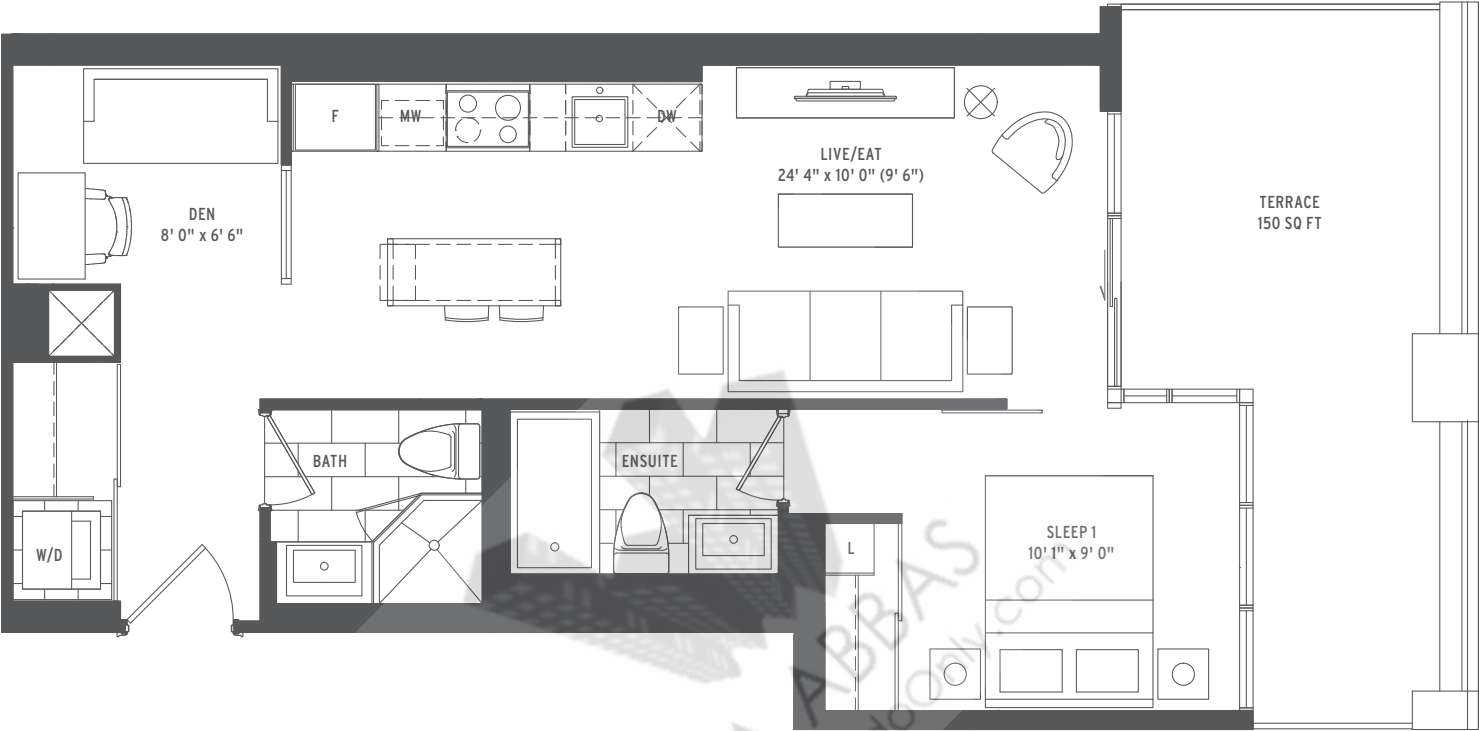

- 1 BEDROOM + DEN
- INTERIOR SQ FT: 640
- EXTERIOR SQ FT: 150
- TOTAL SQ FT: 790

All dimensions, specifications, drawings, renderings and floorplans are approximate and are subject to change without notice. Actual dimensions and square footage may vary from that stated hereon. Floorplans are not to scale and may be mirror image of what is shown. Window and door locations, size and type may vary without notice. Bulkheads required for construction purposes have not been indicated. Tile patterns may vary. Furniture and island not included. Balcony, terrace and/or patio square footage is approximate, not included in the suite area and may vary depending on floor level, location and other factors, and is subject to change without notice. E. & O. E. January 9, 2017.

# ZOOM

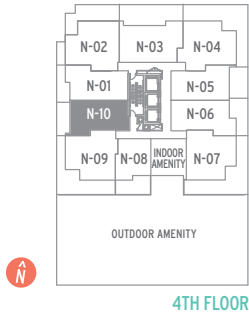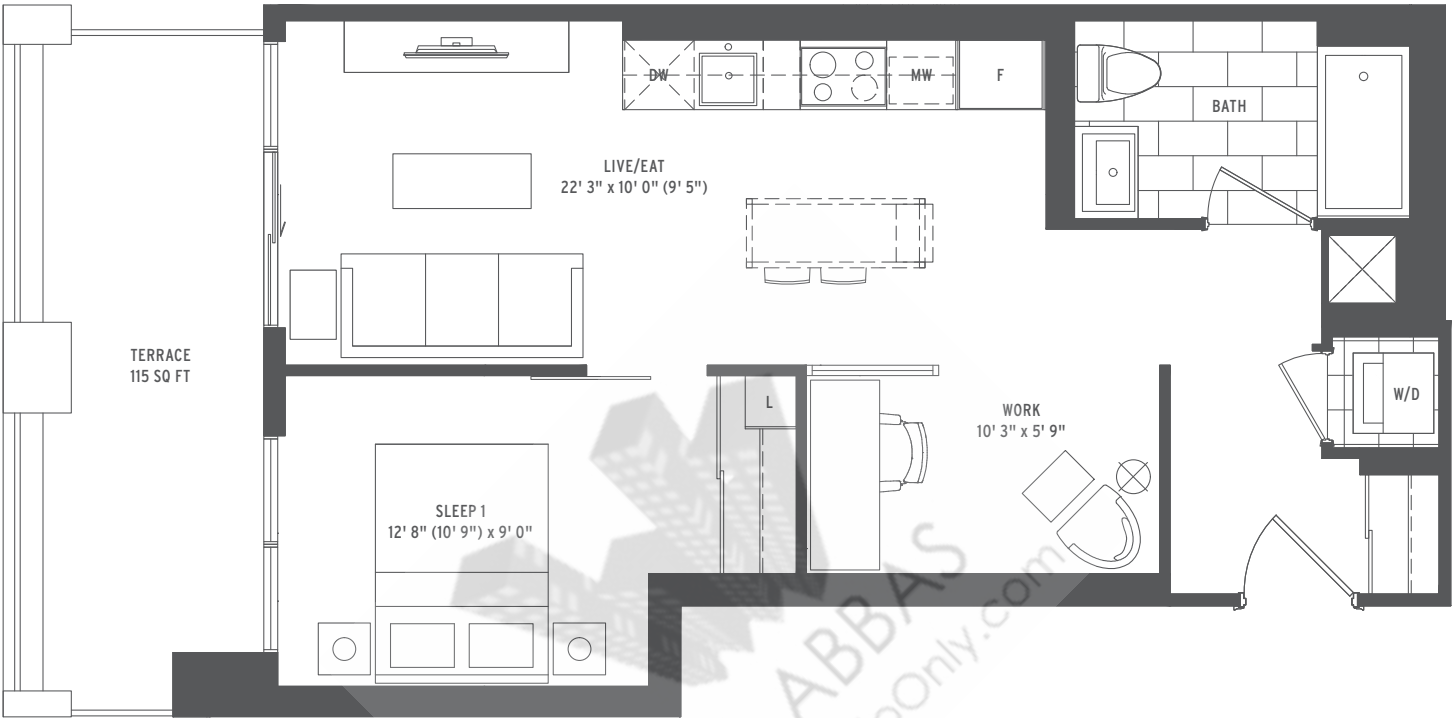

- 1 BEDROOM + DEN
- INTERIOR SQ FT: 625
- EXTERIOR SQ FT: 115
- TOTAL SQ FT: 740


All dimensions, specifications, drawings, renderings and floorplans are approximate and are subject to change without notice. Actual dimensions and square footage may vary from that stated hereon. Floorplans are not to scale and may be mirror image of what is shown. Window and door locations, size and type may vary without notice. Bulkheads required for construction purposes have not been indicated. Tile patterns may vary. Furniture and island not included. Balcony, terrace and/or patio square footage is approximate, not included in the suite area and may vary depending on floor level, location and other factors, and is subject to change without notice. E. & O. E. January 9, 2017.



● ● ● ●	2 BEDROOM
● ● ● ●	INTERIOR SQ FT: 708
● ● ● ●	EXTERIOR SQ FT: 188
● ● ● ●	TOTAL SQ FT: 896

All dimensions, specifications, drawings, renderings and floorplans are approximate and are subject to change without notice. Actual dimensions and square footage may vary from that stated hereon. Floorplans are not to scale and may be mirror image of what is shown. Window and door locations, size and type may vary without notice. Bulkheads required for construction purposes have not been indicated. Tile patterns may vary. Furniture and island not included. Balcony, terrace and/or patio square footage is approximate, not included in the suite area and may vary depending on floor level, location and other factors, and is subject to change without notice. E. & O. E. January 9, 2017.

PROMPT

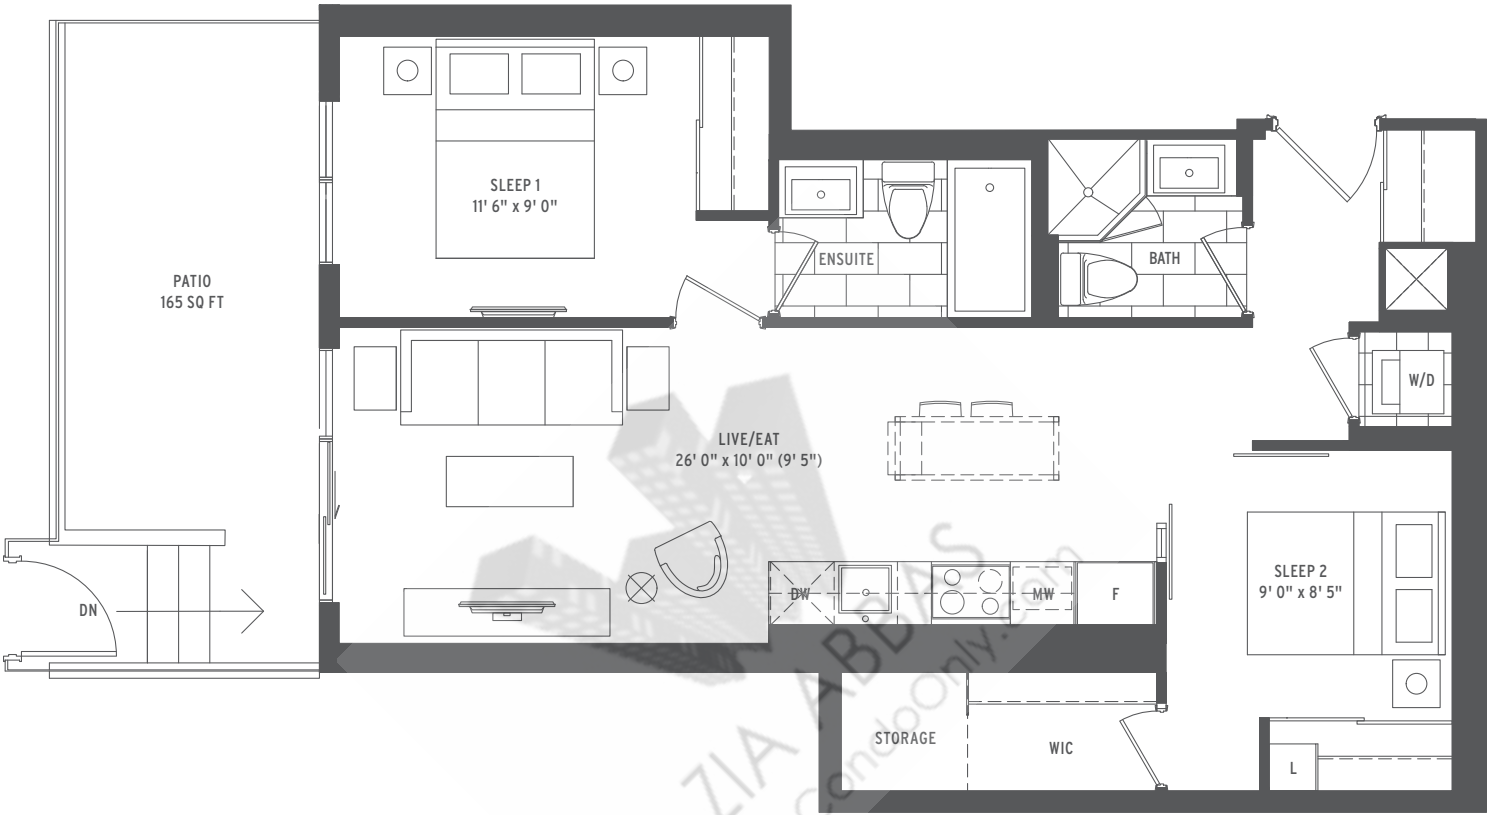


● ● ● ●	2 BEDROOM
● ● ● ●	INTERIOR SQ FT: 777
● ● ● ●	EXTERIOR SQ FT: 165
● ● ● ●	TOTAL SQ FT: 942

All dimensions, specifications, drawings, renderings and floorplans are approximate and are subject to change without notice. Actual dimensions and square footage may vary from that stated hereon. Floorplans are not to scale and may be mirror image of what is shown. Window and door locations, size and type may vary without notice. Bulkheads required for construction purposes have not been indicated. Tile patterns may vary. Furniture and island not included. Balcony, terrace and/or patio square footage is approximate, not included in the suite area and may vary depending on floor level, location and other factors, and is subject to change without notice. E. & O. E. January 9, 2017.





# QUICK

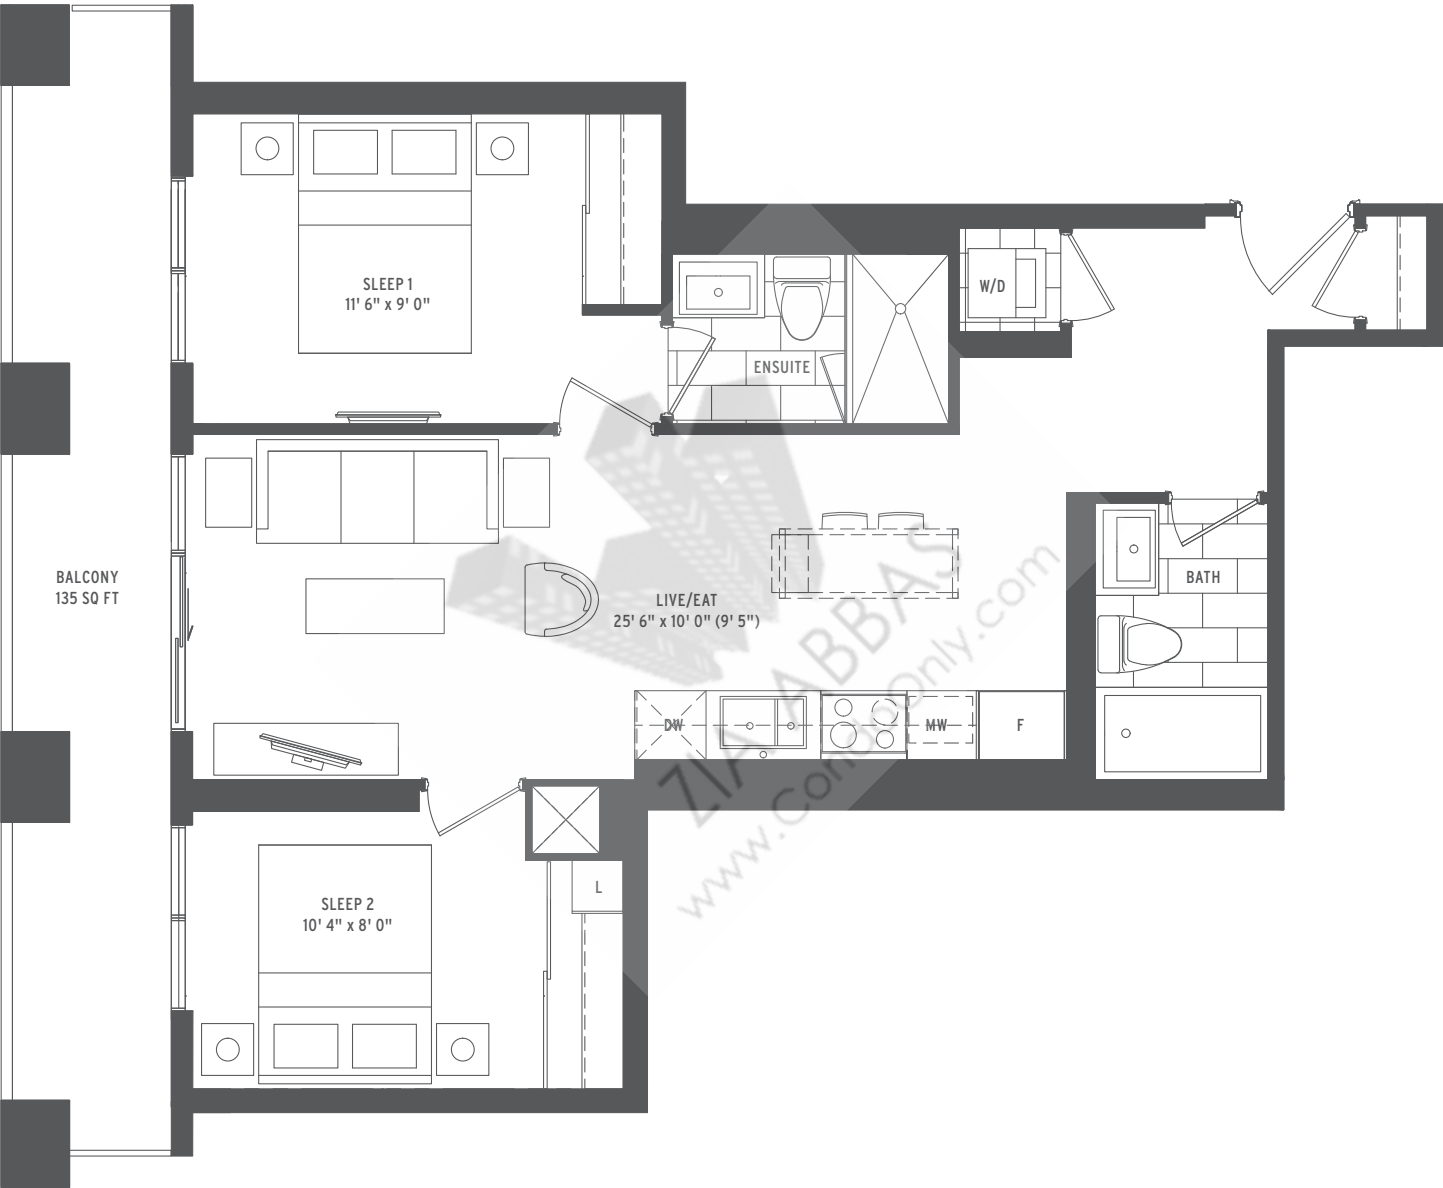

● ● ● ●	2 BEDROOM
● ● ● ●	INTERIOR SQ FT: 741
● ● ● ●	EXTERIOR SQ FT: 135
● ● ● ●	TOTAL SQ FT: 876

All dimensions, specifications, drawings, renderings and floorplans are approximate and are subject to change without notice. Actual dimensions and square footage may vary from that stated hereon. Floorplans are not to scale and may be mirror image of what is shown. Window and door locations, size and type may vary without notice. Bulkheads required for construction purposes have not been indicated. Tile patterns may vary. Furniture and island not included. Balcony, terrace and/or patio square footage is approximate, not included in the suite area and may vary depending on floor level, location and other factors, and is subject to change without notice. E. & O. E. January 9, 2017.



# RATE

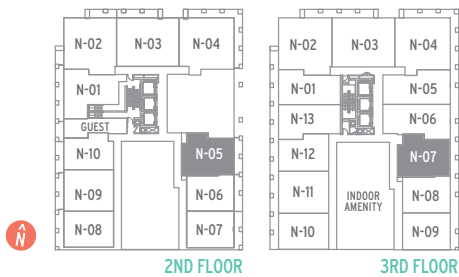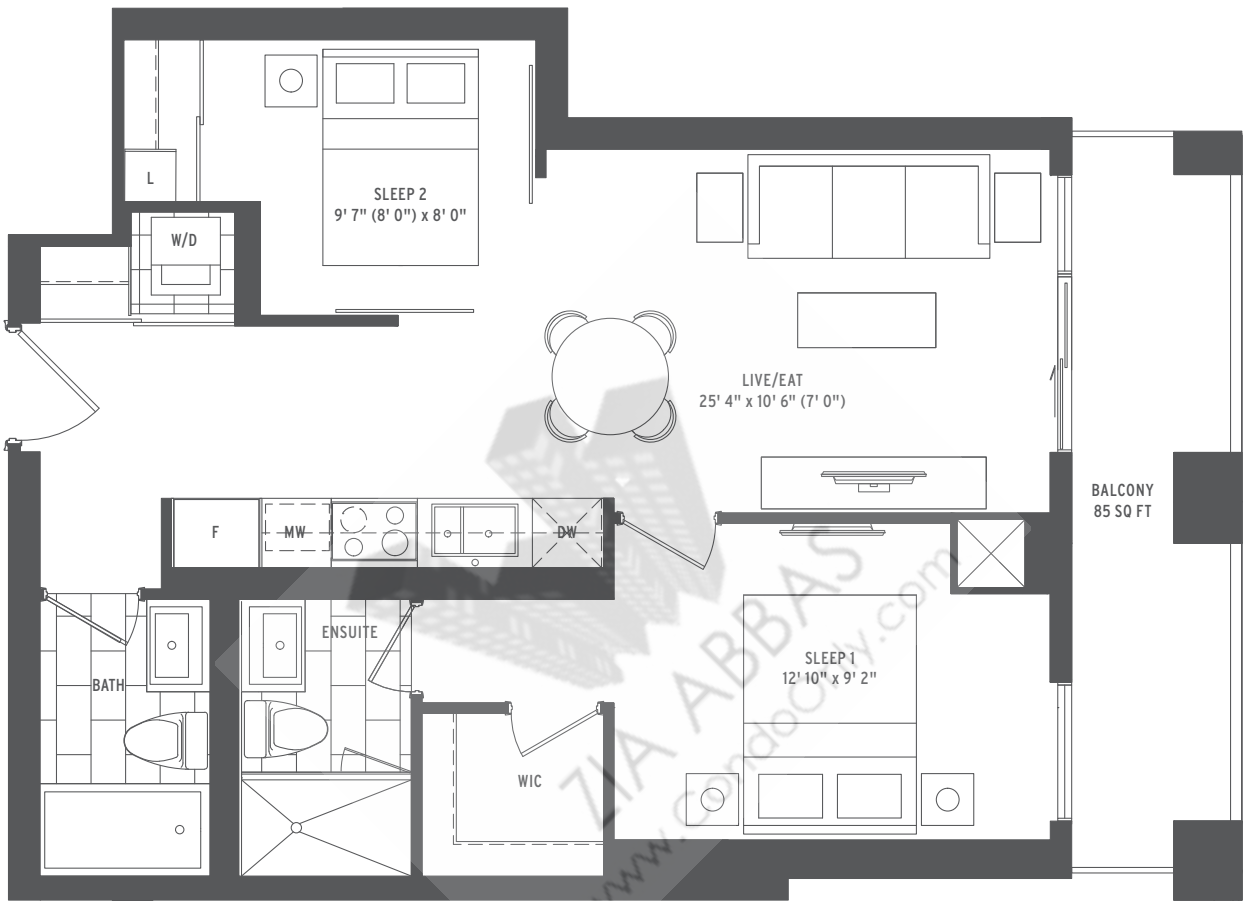

- 2 BEDROOM
- INTERIOR SQ FT: 697
- EXTERIOR SQ FT: 85
- TOTAL SQ FT: 782

All dimensions, specifications, drawings, renderings and floorplans are approximate and are subject to change without notice. Actual dimensions and square footage may vary from that stated hereon. Floorplans are not to scale and may be mirror image of what is shown. Window and door locations, size and type may vary without notice. Bulkheads required for construction purposes have not been indicated. Tile patterns may vary. Furniture and island not included. Balcony, terrace and/or patio square footage is approximate, not included in the suite area and may vary depending on floor level, location and other factors, and is subject to change without notice. E. & O. E. January 9, 2017.



# FLY2

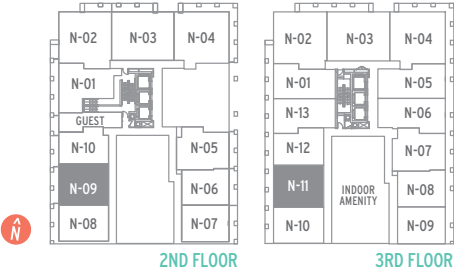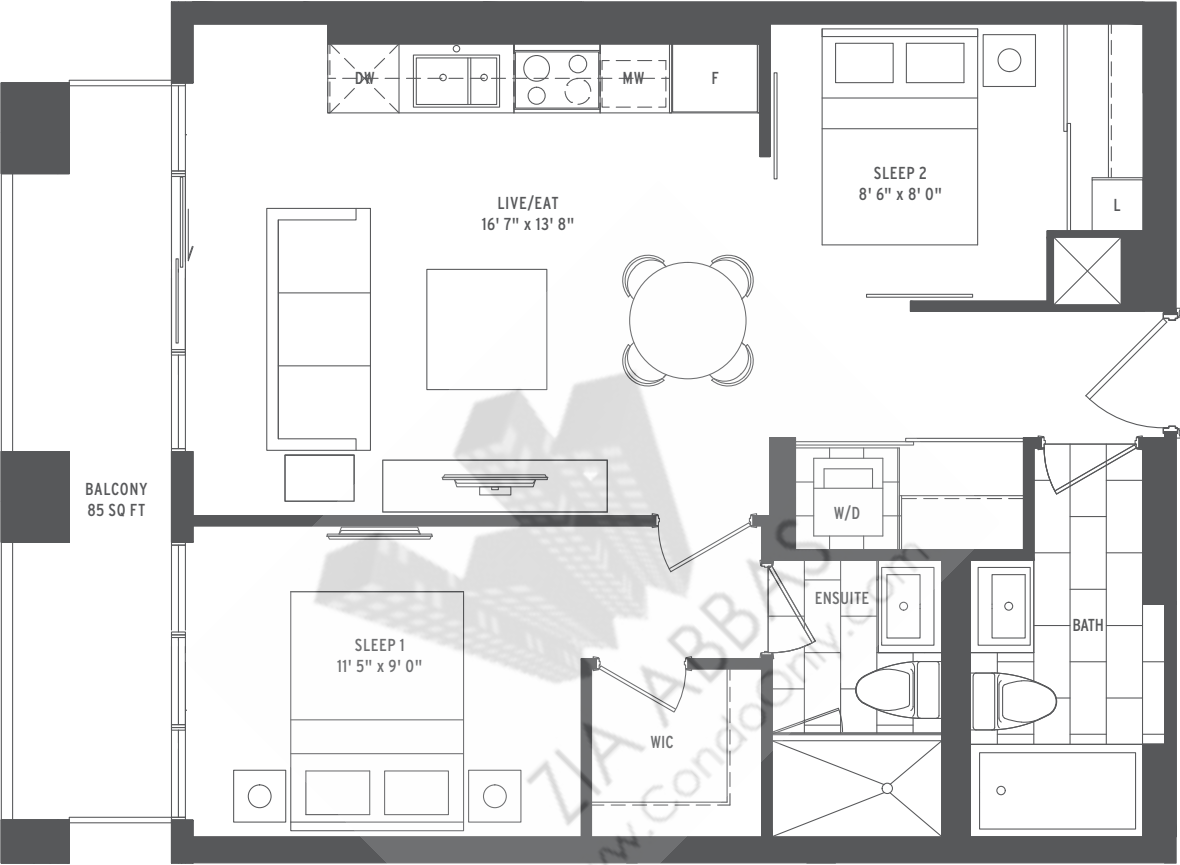

- 2 BEDROOM
- INTERIOR SQ FT: 708
- EXTERIOR SQ FT: 85
- TOTAL SQ FT: 793

All dimensions, specifications, drawings, renderings and floorplans are approximate and are subject to change without notice. Actual dimensions and square footage may vary from that stated hereon. Floorplans are not to scale and may be mirror image of what is shown. Window and door locations, size and type may vary without notice. Bulkheads required for construction purposes have not been indicated. Tile patterns may vary. Furniture and island not included. Balcony, terrace and/or patio square footage is approximate, not included in the suite area and may vary depending on floor level, location and other factors, and is subject to change without notice. E. & O. E. January 9, 2017.


# RUSH

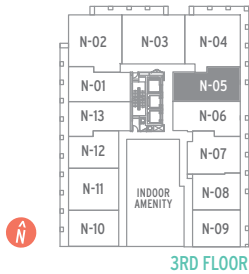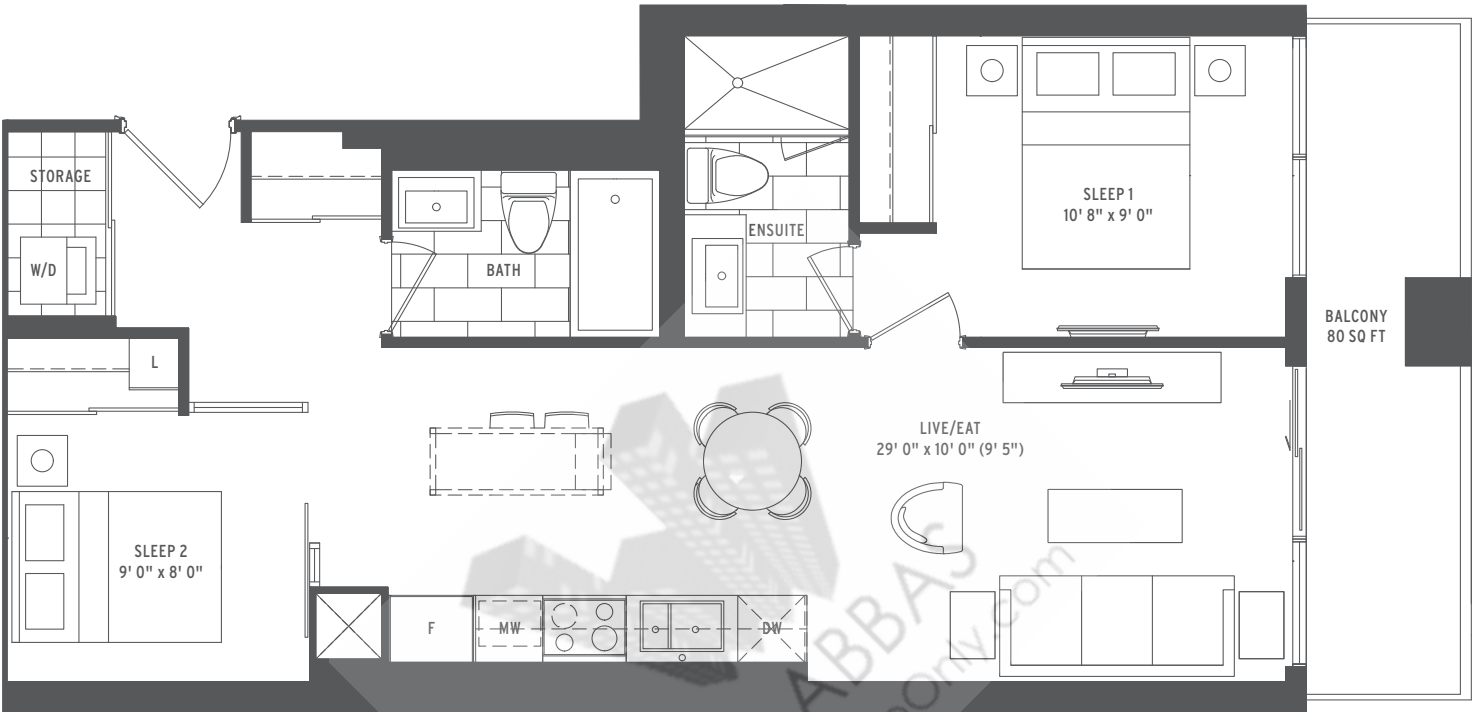

- 2 BEDROOM
- INTERIOR SQ FT: 728
- EXTERIOR SQ FT: 80
- TOTAL SQ FT: 808

All dimensions, specifications, drawings, renderings and floorplans are approximate and are subject to change without notice. Actual dimensions and square footage may vary from that stated hereon. Floorplans are not to scale and may be mirror image of what is shown. Window and door locations, size and type may vary without notice. Bulkheads required for construction purposes have not been indicated. Tile patterns may vary. Furniture and island not included. Balcony, terrace and/or patio square footage is approximate, not included in the suite area and may vary depending on floor level, location and other factors, and is subject to change without notice. E. & O. E. January 9, 2017.



# BOOST

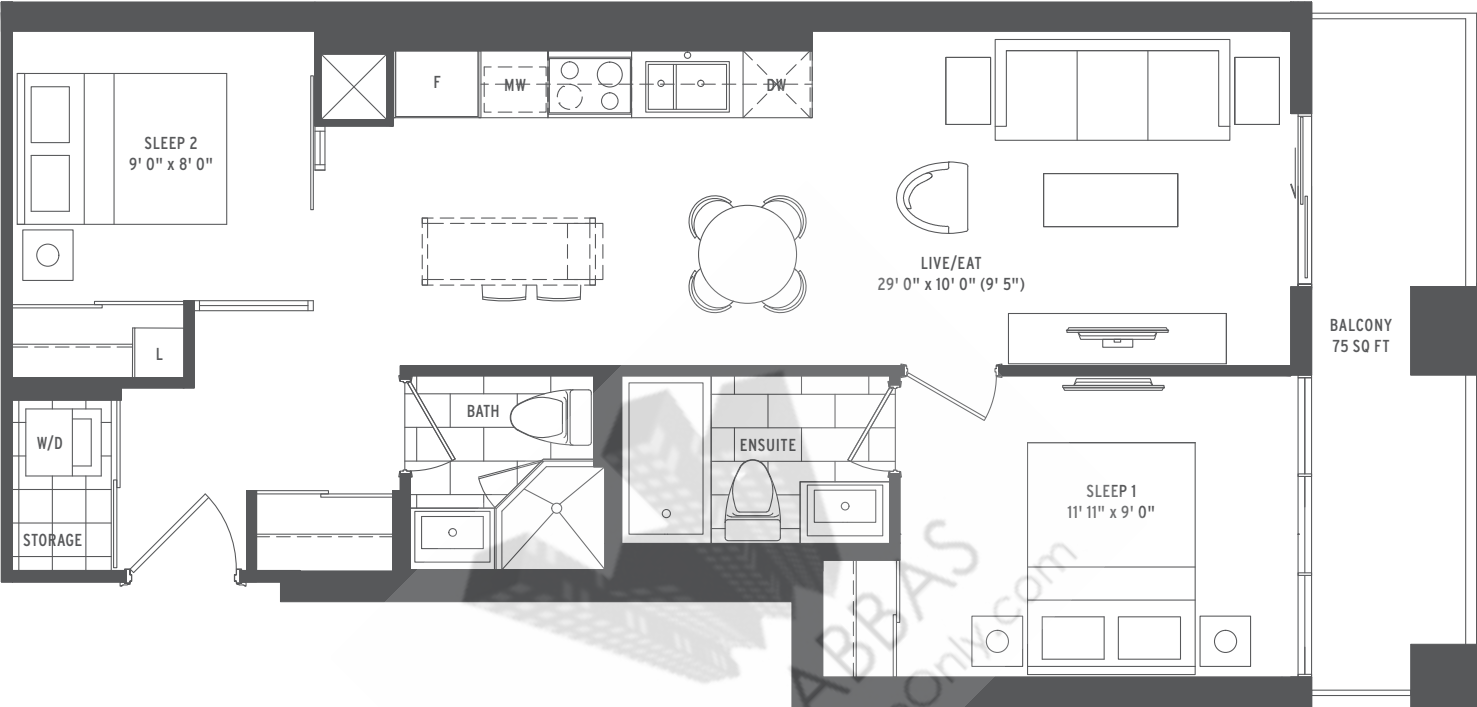

- 2 BEDROOM
- INTERIOR SQ FT: 713
- EXTERIOR SQ FT: 75
- TOTAL SQ FT: 788

All dimensions, specifications, drawings, renderings and floorplans are approximate and are subject to change without notice. Actual dimensions and square footage may vary from that stated hereon. Floorplans are not to scale and may be mirror image of what is shown. Window and door locations, size and type may vary without notice. Bulkheads required for construction purposes have not been indicated. Tile patterns may vary. Furniture and island not included. Balcony, terrace and/or patio square footage is approximate, not included in the suite area and may vary depending on floor level, location and other factors, and is subject to change without notice. E. & O. E. January 9, 2017.



# BREEZE

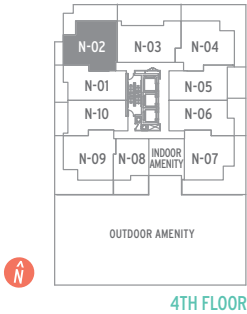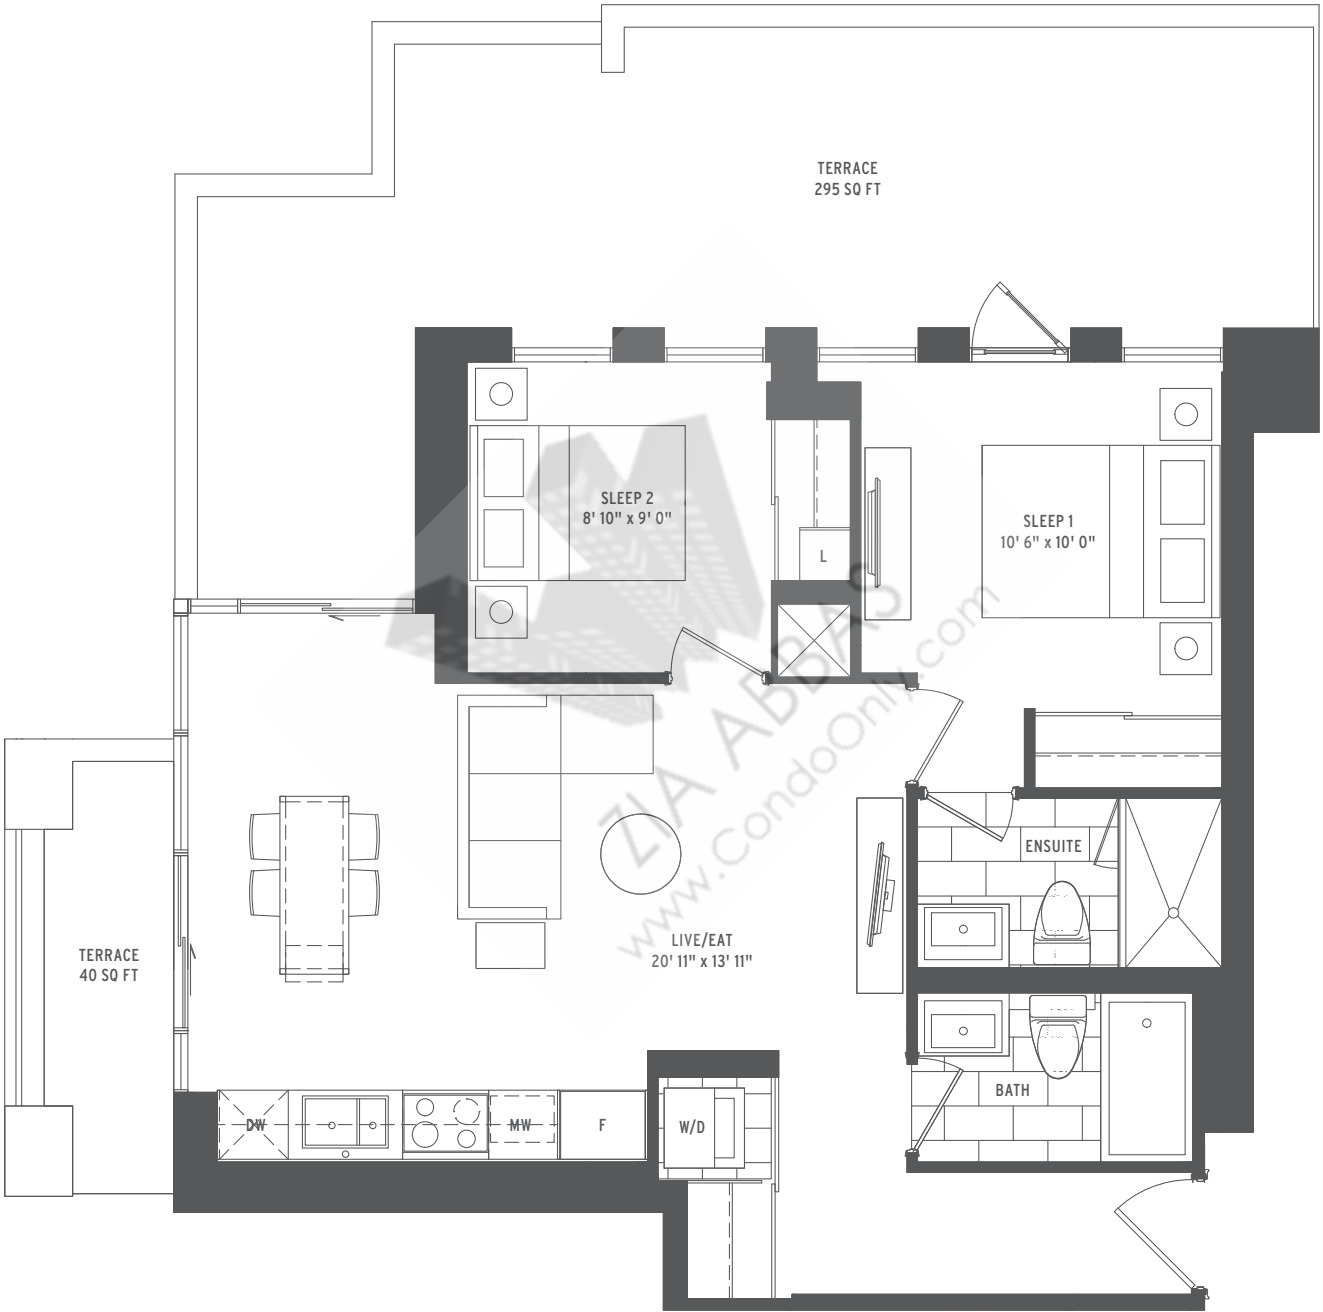

- ○ ○ ○ 2 BEDROOM
- ○ ○ ○ INTERIOR SQ FT: 773
- ○ ○ ○ EXTERIOR SQ FT: 335
- ○ ○ ○ TOTAL SQ FT: 1108

All dimensions, specifications, drawings, renderings and floorplans are approximate and are subject to change without notice. Actual dimensions and square footage may vary from that stated hereon. Floorplans are not to scale and may be mirror image of what is shown. Window and door locations, size and type may vary without notice. Bulkheads required for construction purposes have not been indicated. Tile patterns may vary. Furniture and island not included. Balcony, terrace and/or patio square footage is approximate, not included in the suite area and may vary depending on floor level, location and other factors, and is subject to change without notice. E. & O. E. January 9, 2017.


# FLEET

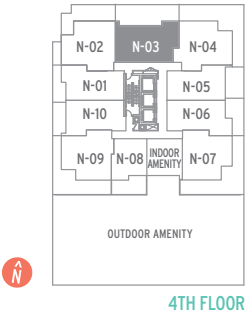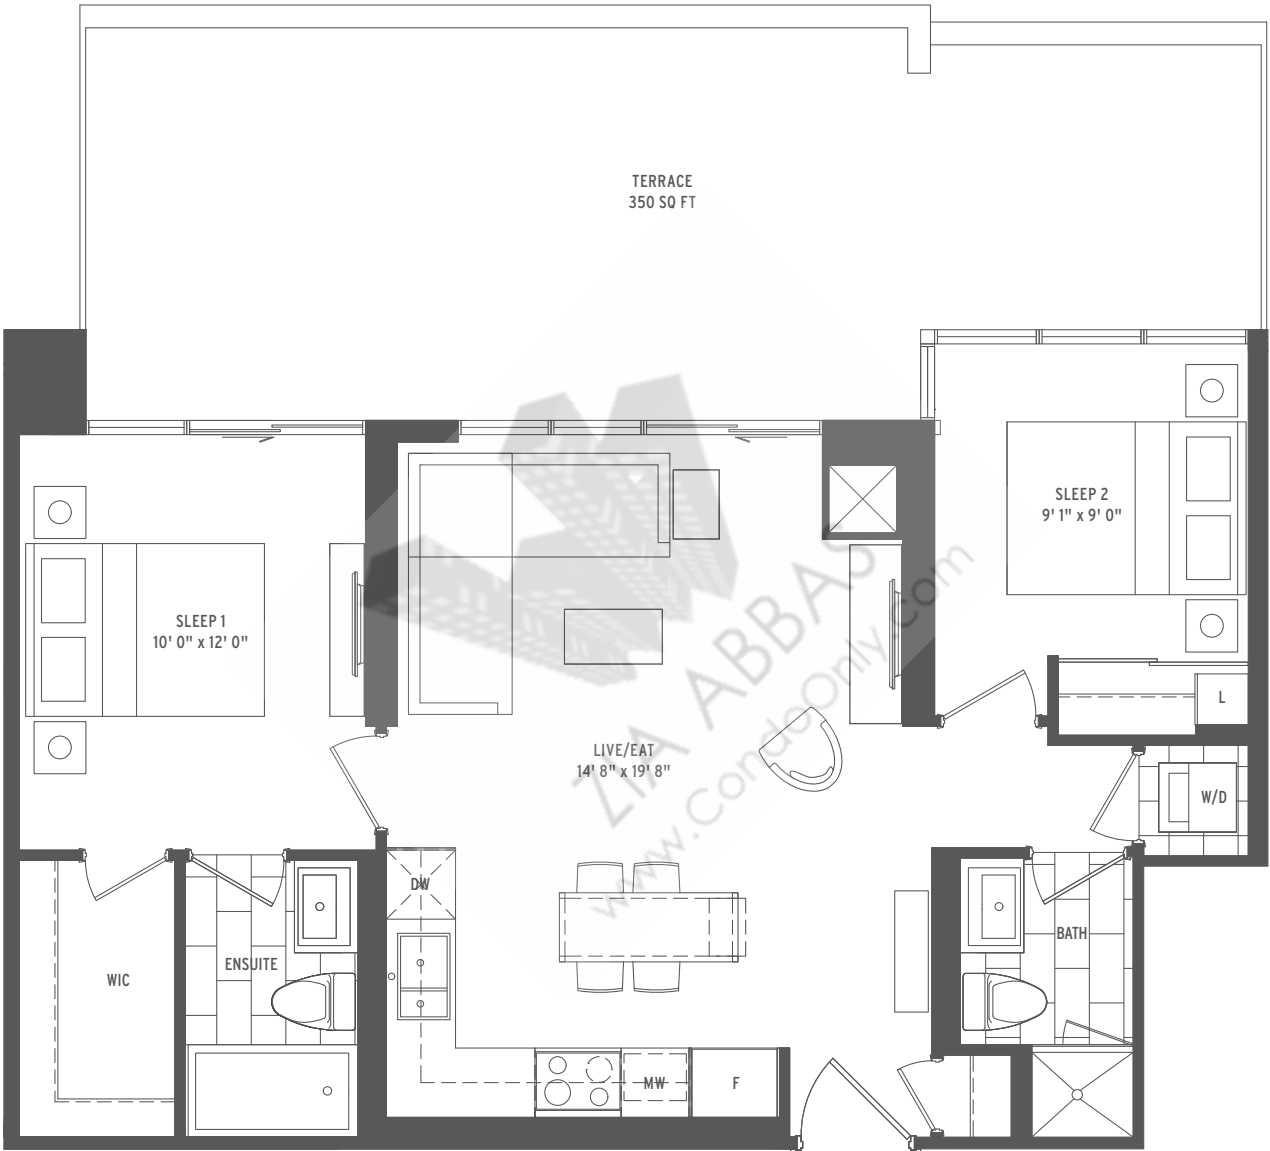

- 2 BEDROOM
- INTERIOR SQ FT: 772
- EXTERIOR SQ FT: 350
- TOTAL SQ FT: 1122

All dimensions, specifications, drawings, renderings and floorplans are approximate and are subject to change without notice. Actual dimensions and square footage may vary from that stated hereon. Floorplans are not to scale and may be mirror image of what is shown. Window and door locations, size and type may vary without notice. Bulkheads required for construction purposes have not been indicated. Tile patterns may vary. Furniture and island not included. Balcony, terrace and/or patio square footage is approximate, not included in the suite area and may vary depending on floor level, location and other factors, and is subject to change without notice. E. & O. E. January 9, 2017.

# GALLOP


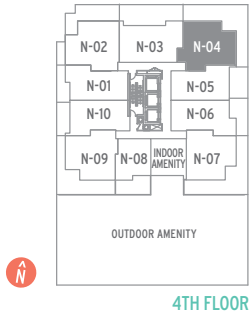


- 2 BEDROOM
- INTERIOR SQ FT: 787
- EXTERIOR SQ FT: 455
- TOTAL SQ FT: 1242

All dimensions, specifications, drawings, renderings and floorplans are approximate and are subject to change without notice. Actual dimensions and square footage may vary from that stated hereon. Floorplans are not to scale and may be mirror image of what is shown. Window and door locations, size and type may vary without notice. Bulkheads required for construction purposes have not been indicated. Tile patterns may vary. Furniture and island not included. Balcony, terrace and/or patio square footage is approximate, not included in the suite area and may vary depending on floor level, location and other factors, and is subject to change without notice. E. & O. E. January 9, 2017.





# SPRINT

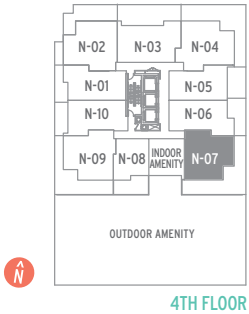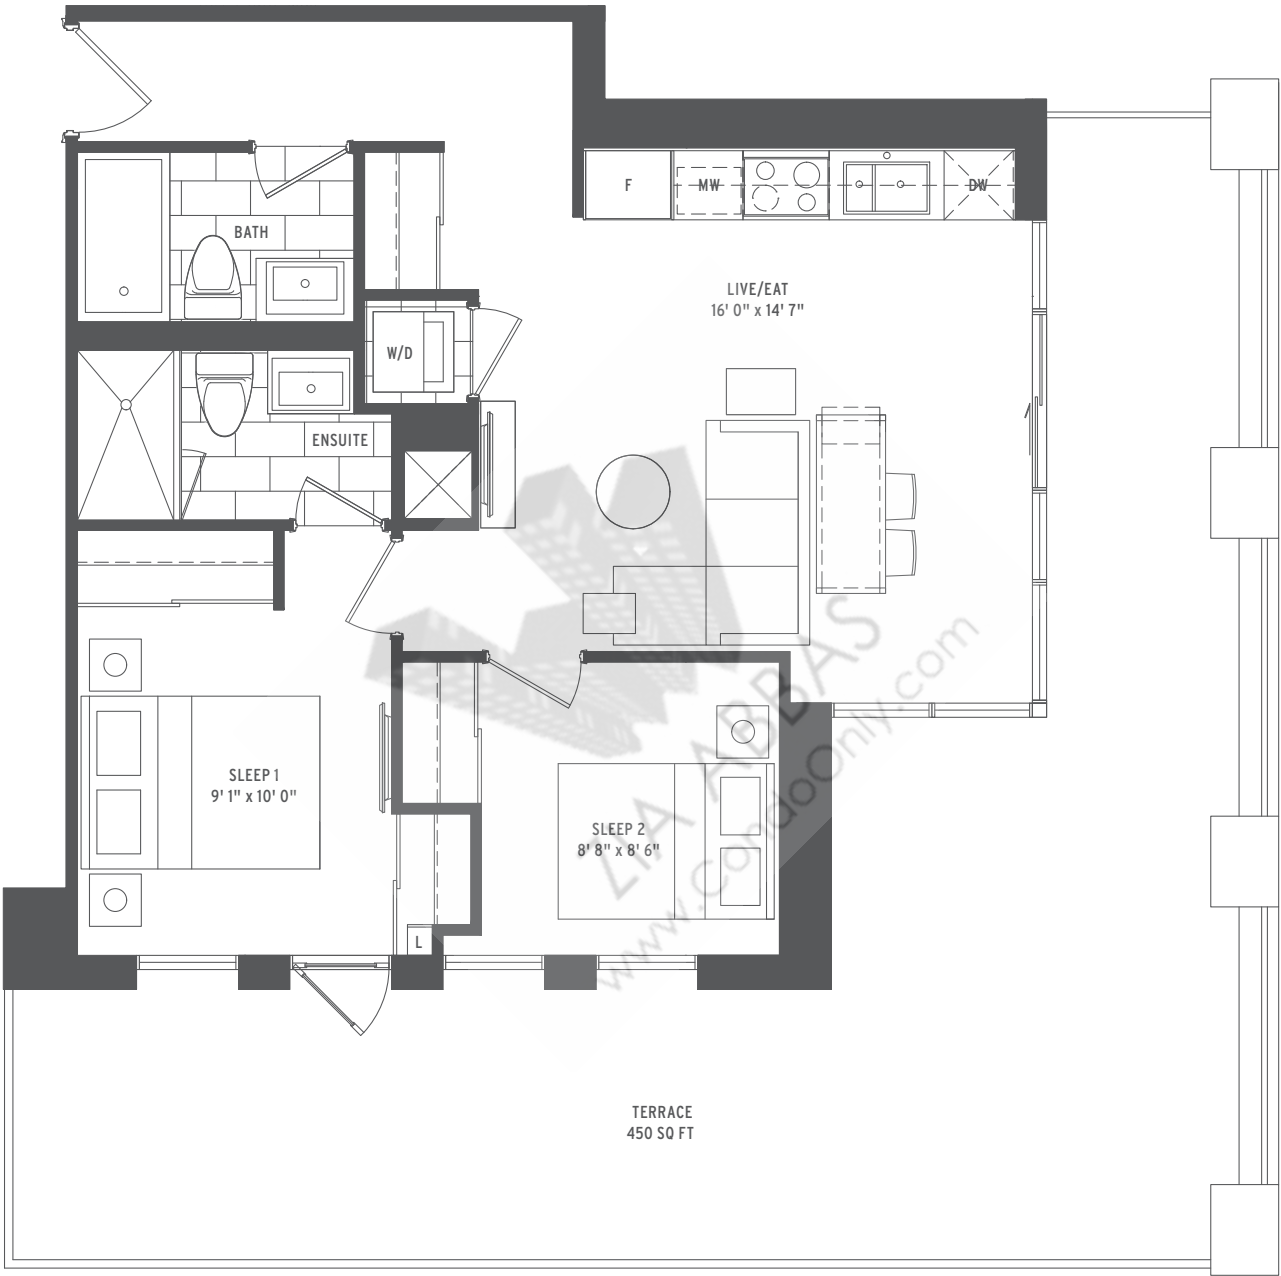

- 2 BEDROOM
- INTERIOR SQ FT: 734
- EXTERIOR SQ FT: 450
- TOTAL SQ FT: 1184

All dimensions, specifications, drawings, renderings and floorplans are approximate and are subject to change without notice. Actual dimensions and square footage may vary from that stated hereon. Floorplans are not to scale and may be mirror image of what is shown. Window and door locations, size and type may vary without notice. Bulkheads required for construction purposes have not been indicated. Tile patterns may vary. Furniture and island not included. Balcony, terrace and/or patio square footage is approximate, not included in the suite area and may vary depending on floor level, location and other factors, and is subject to change without notice. E. & O. E. January 9, 2017.

# TEMPO

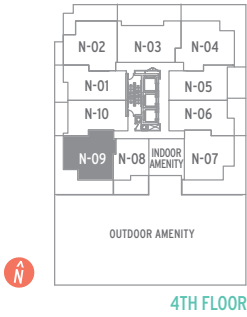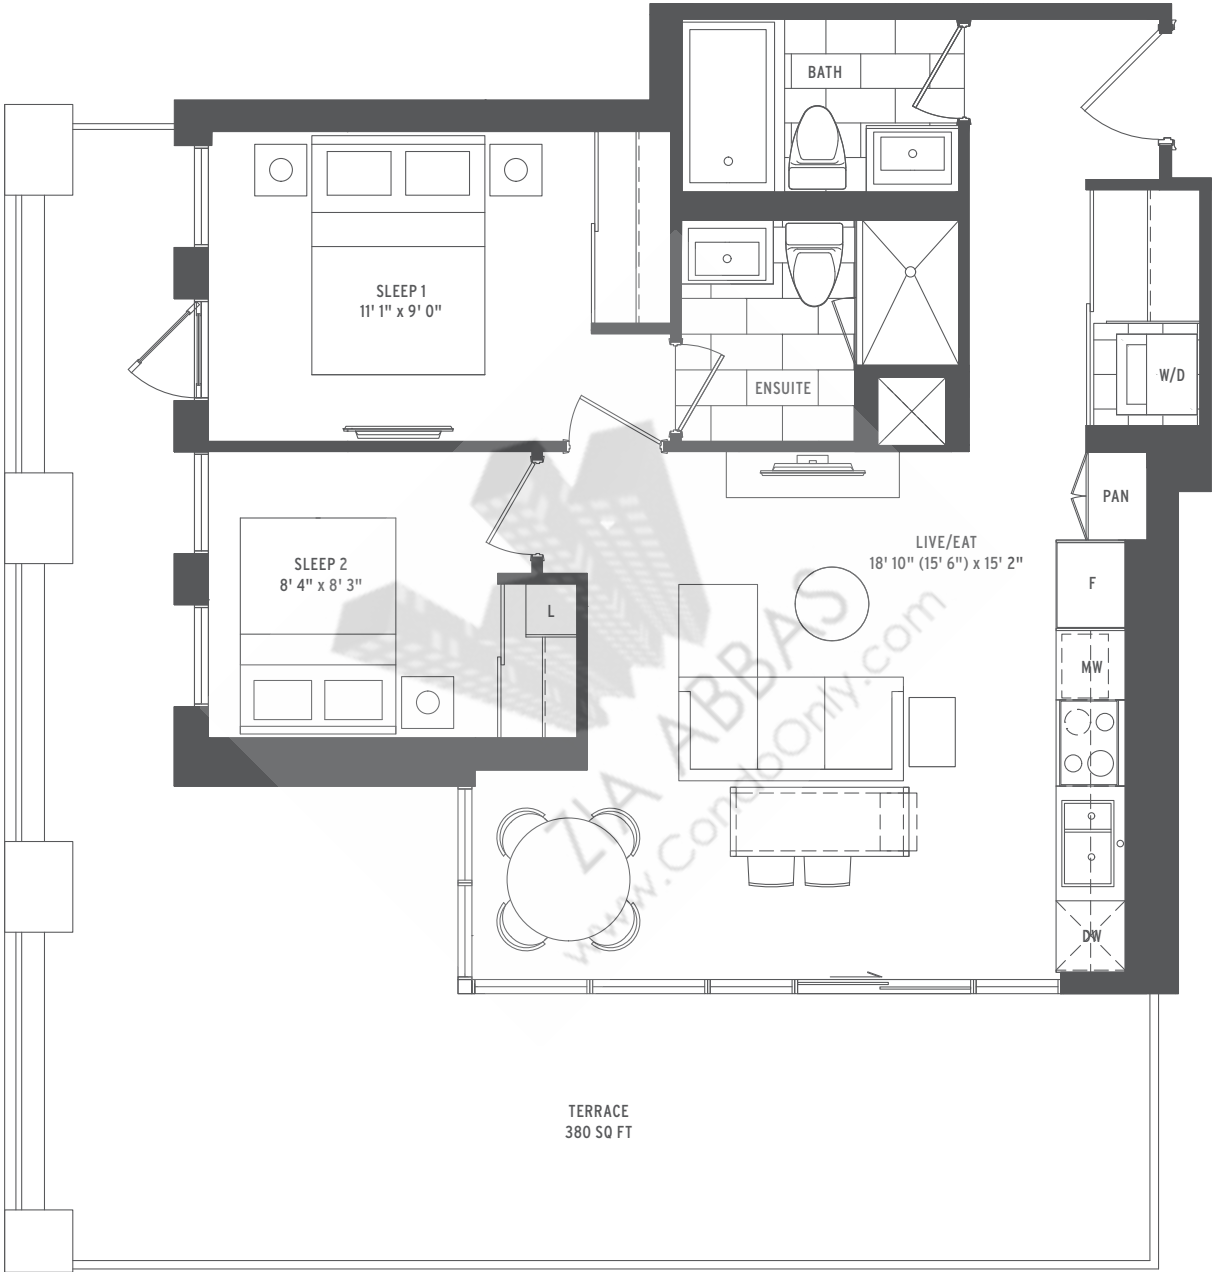

- 2 BEDROOM
- INTERIOR SQ FT: 737
- EXTERIOR SQ FT: 380
- TOTAL SQ FT: 1117

All dimensions, specifications, drawings, renderings and floorplans are approximate and are subject to change without notice. Actual dimensions and square footage may vary from that stated hereon. Floorplans are not to scale and may be mirror image of what is shown. Window and door locations, size and type may vary without notice. Bulkheads required for construction purposes have not been indicated. Tile patterns may vary. Furniture and island not included. Balcony, terrace and/or patio square footage is approximate, not included in the suite area and may vary depending on floor level, location and other factors, and is subject to change without notice. E. & O. E. January 9, 2017.


# SOAR



- 3 BEDROOM
- INTERIOR SQ FT: 1036
- EXTERIOR SQ FT: 240
- TOTAL SQ FT: 1276

All dimensions, specifications, drawings, renderings and floorplans are approximate and are subject to change without notice. Actual dimensions and square footage may vary from that stated hereon. Floorplans are not to scale and may be mirror image of what is shown. Window and door locations, size and type may vary without notice. Bulkheads required for construction purposes have not been indicated. Tile patterns may vary. Furniture and island not included. Balcony, terrace and/or patio square footage is approximate, not included in the suite area and may vary depending on floor level, location and other factors, and is subject to change without notice. E. & O. E. January 9, 2017.


TROT

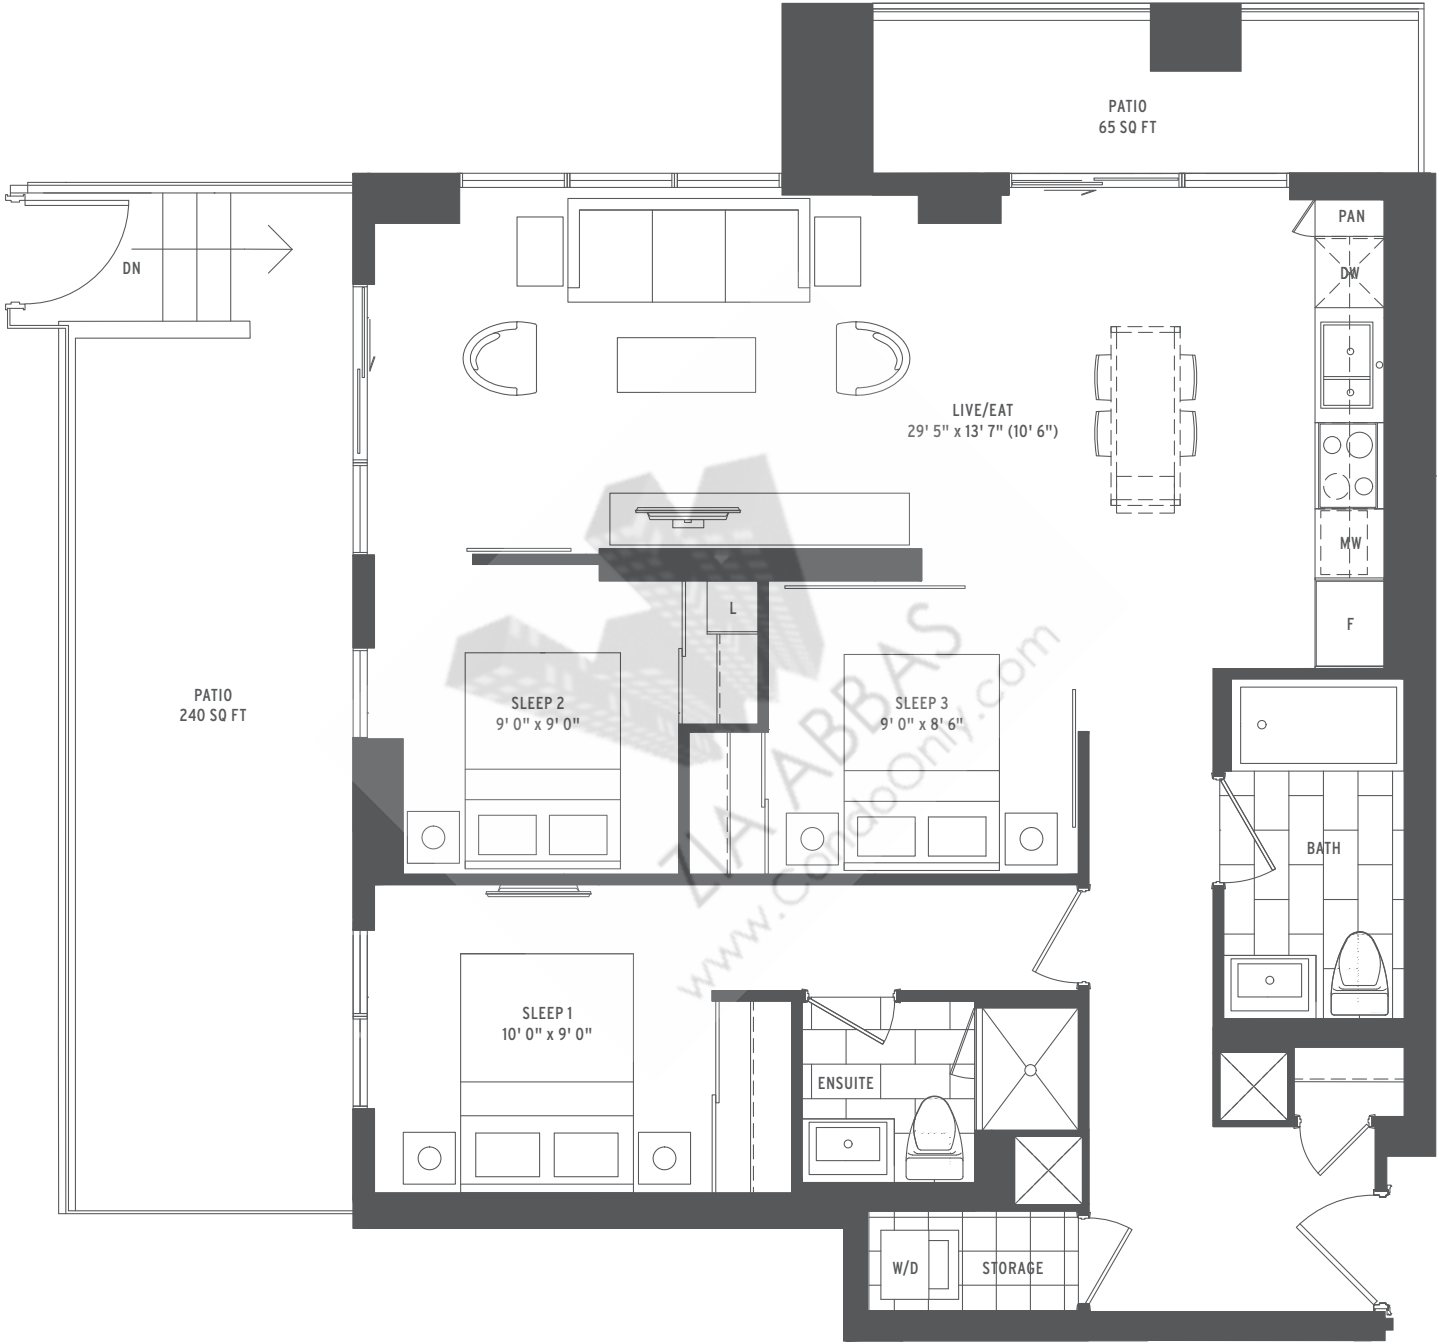

- 3 BEDROOM
- INTERIOR SQ FT: 976
- EXTERIOR SQ FT: 305
- TOTAL SQ FT: 1281

All dimensions, specifications, drawings, renderings and floorplans are approximate and are subject to change without notice. Actual dimensions and square footage may vary from that stated hereon. Floorplans are not to scale and may be mirror image of what is shown. Window and door locations, size and type may vary without notice. Bulkheads required for construction purposes have not been indicated. Tile patterns may vary. Furniture and island not included. Balcony, terrace and/or patio square footage is approximate, not included in the suite area and may vary depending on floor level, location and other factors, and is subject to change without notice. E. & O. E. January 9, 2017.


# TROT2

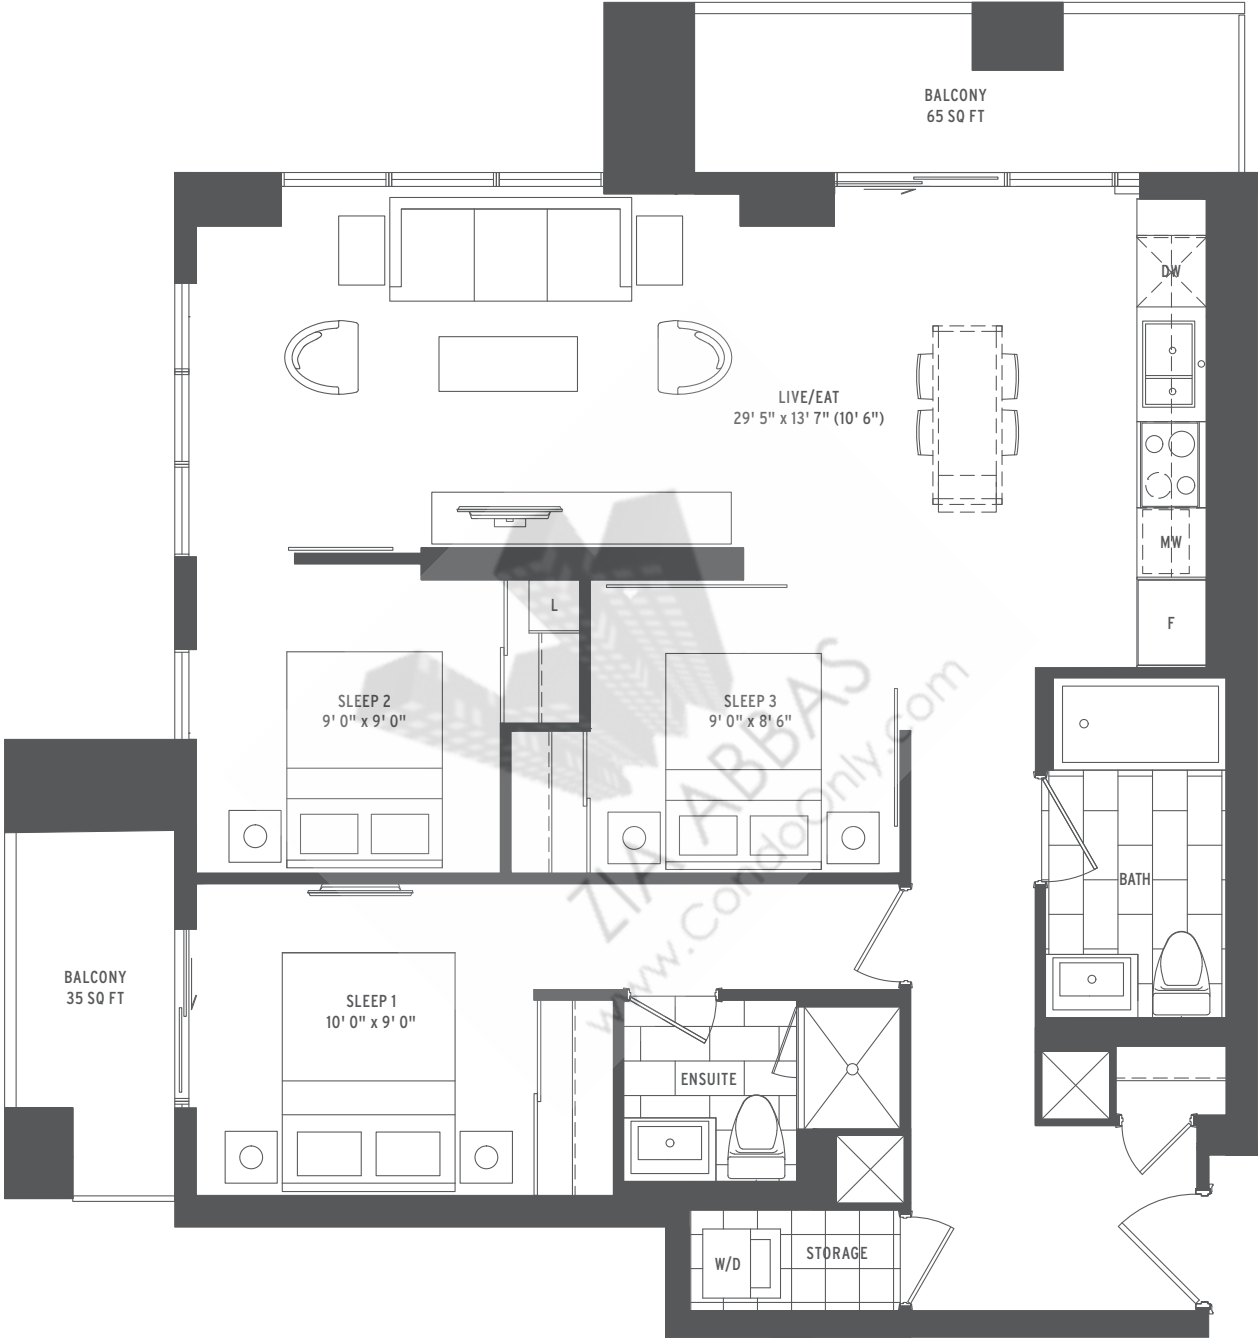

- 3 BEDROOM
- INTERIOR SQ FT: 976
- EXTERIOR SQ FT: 100
- TOTAL SQ FT: 1076

All dimensions, specifications, drawings, renderings and floorplans are approximate and are subject to change without notice. Actual dimensions and square footage may vary from that stated hereon. Floorplans are not to scale and may be mirror image of what is shown. Window and door locations, size and type may vary without notice. Bulkheads required for construction purposes have not been indicated. Tile patterns may vary. Furniture and island not included. Balcony, terrace and/or patio square footage is approximate, not included in the suite area and may vary depending on floor level, location and other factors, and is subject to change without notice. E. & O. E. January 9, 2017.


# STRIDE

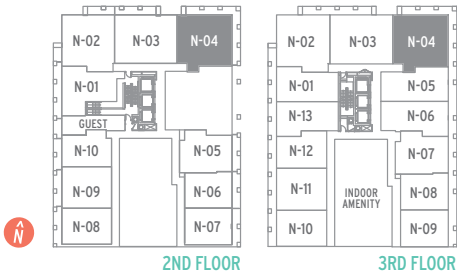

- 3 BEDROOM
- INTERIOR SQ FT: 982
- EXTERIOR SQ FT: 250
- TOTAL SQ FT: 1232

All dimensions, specifications, drawings, renderings and floorplans are approximate and are subject to change without notice. Actual dimensions and square footage may vary from that stated hereon. Floorplans are not to scale and may be mirror image of what is shown. Window and door locations, size and type may vary without notice. Bulkheads required for construction purposes have not been indicated. Tile patterns may vary. Furniture and island not included. Balcony, terrace and/or patio square footage is approximate, not included in the suite area and may vary depending on floor level, location and other factors, and is subject to change without notice. E. & O. E. January 9, 2017.



# VELOCITY

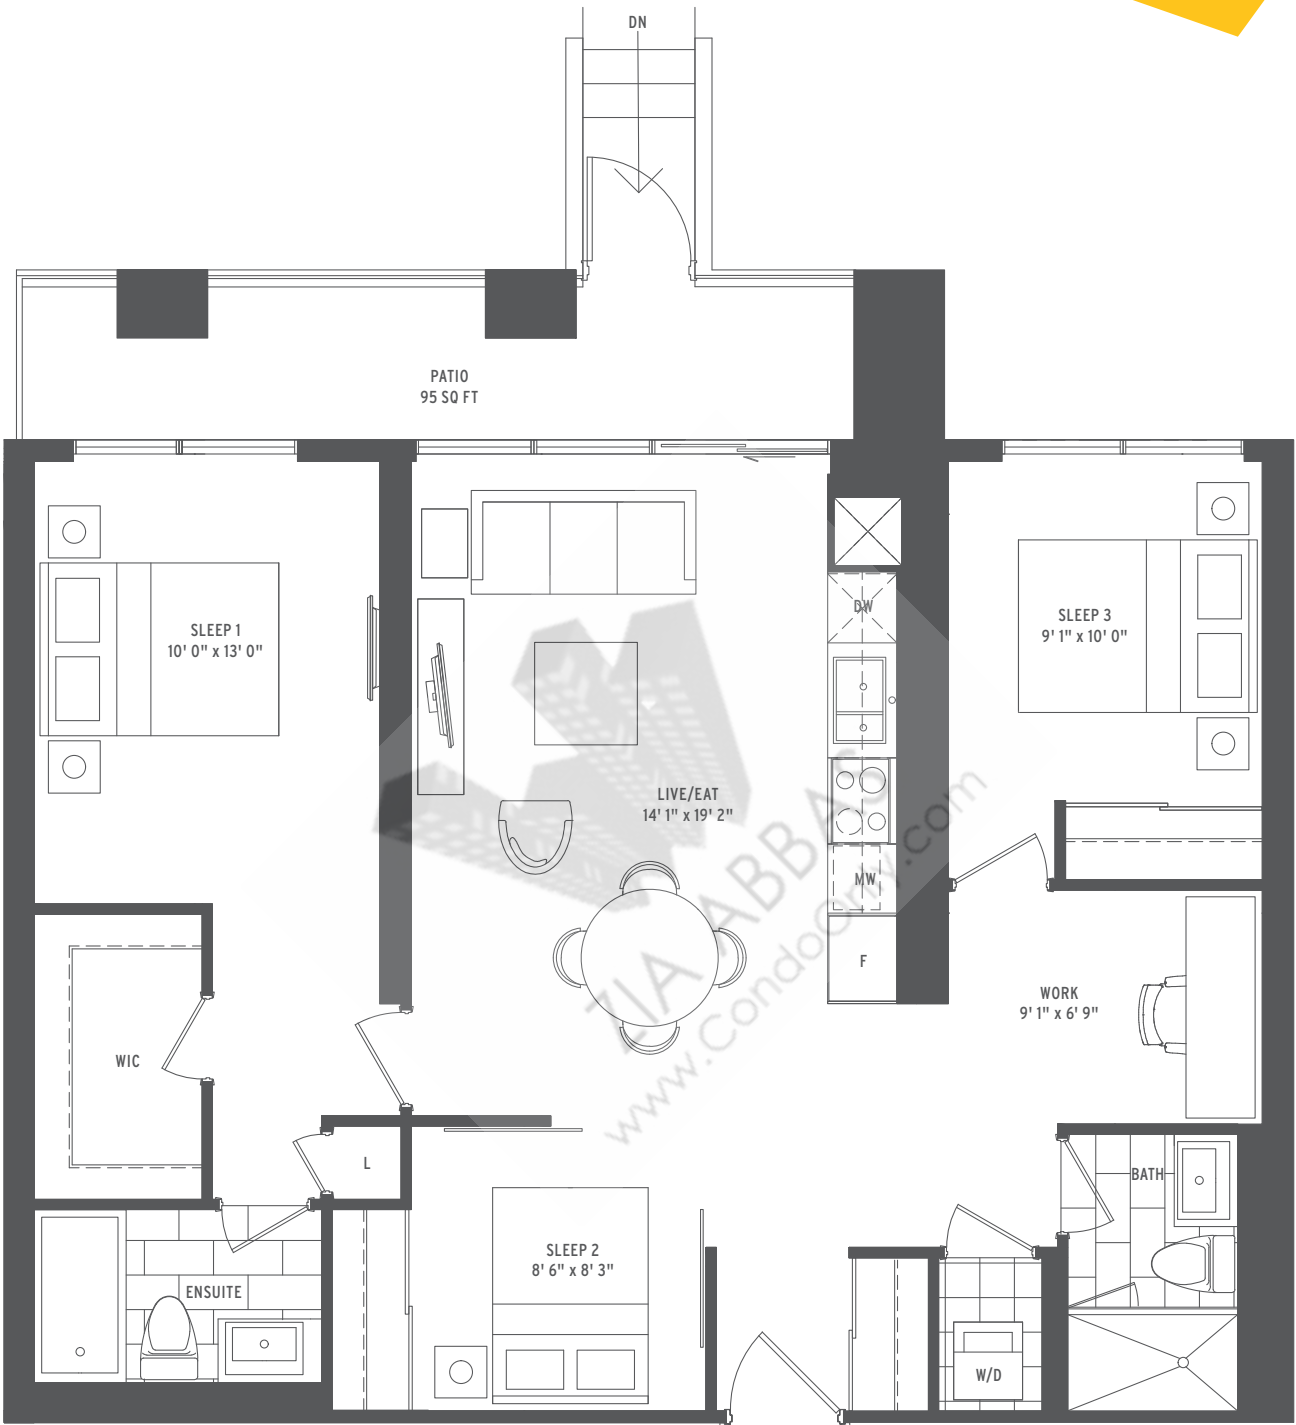

- 3 BEDROOM + DEN
- INTERIOR SQ FT: 1037
- EXTERIOR SQ FT: 95
- TOTAL SQ FT: 1132

All dimensions, specifications, drawings, renderings and floorplans are approximate and are subject to change without notice. Actual dimensions and square footage may vary from that stated herein. Floorplans are not to scale and may be mirror image of what is shown. Window and door locations, size and type may vary without notice. Bulkheads required for construction purposes have not been indicated. Tile patterns may vary. Furniture and island not included. Balcony, terrace and/or patio square footage is approximate, not included in the suite area and may vary depending on floor level, location and other factors, and is subject to change without notice. E. & O. E. January 9, 2017.

# VELOCITY2

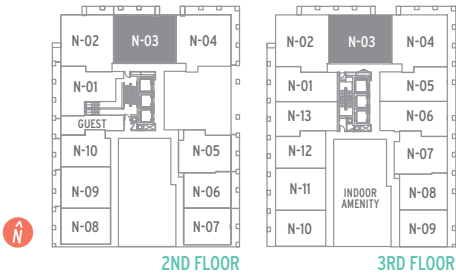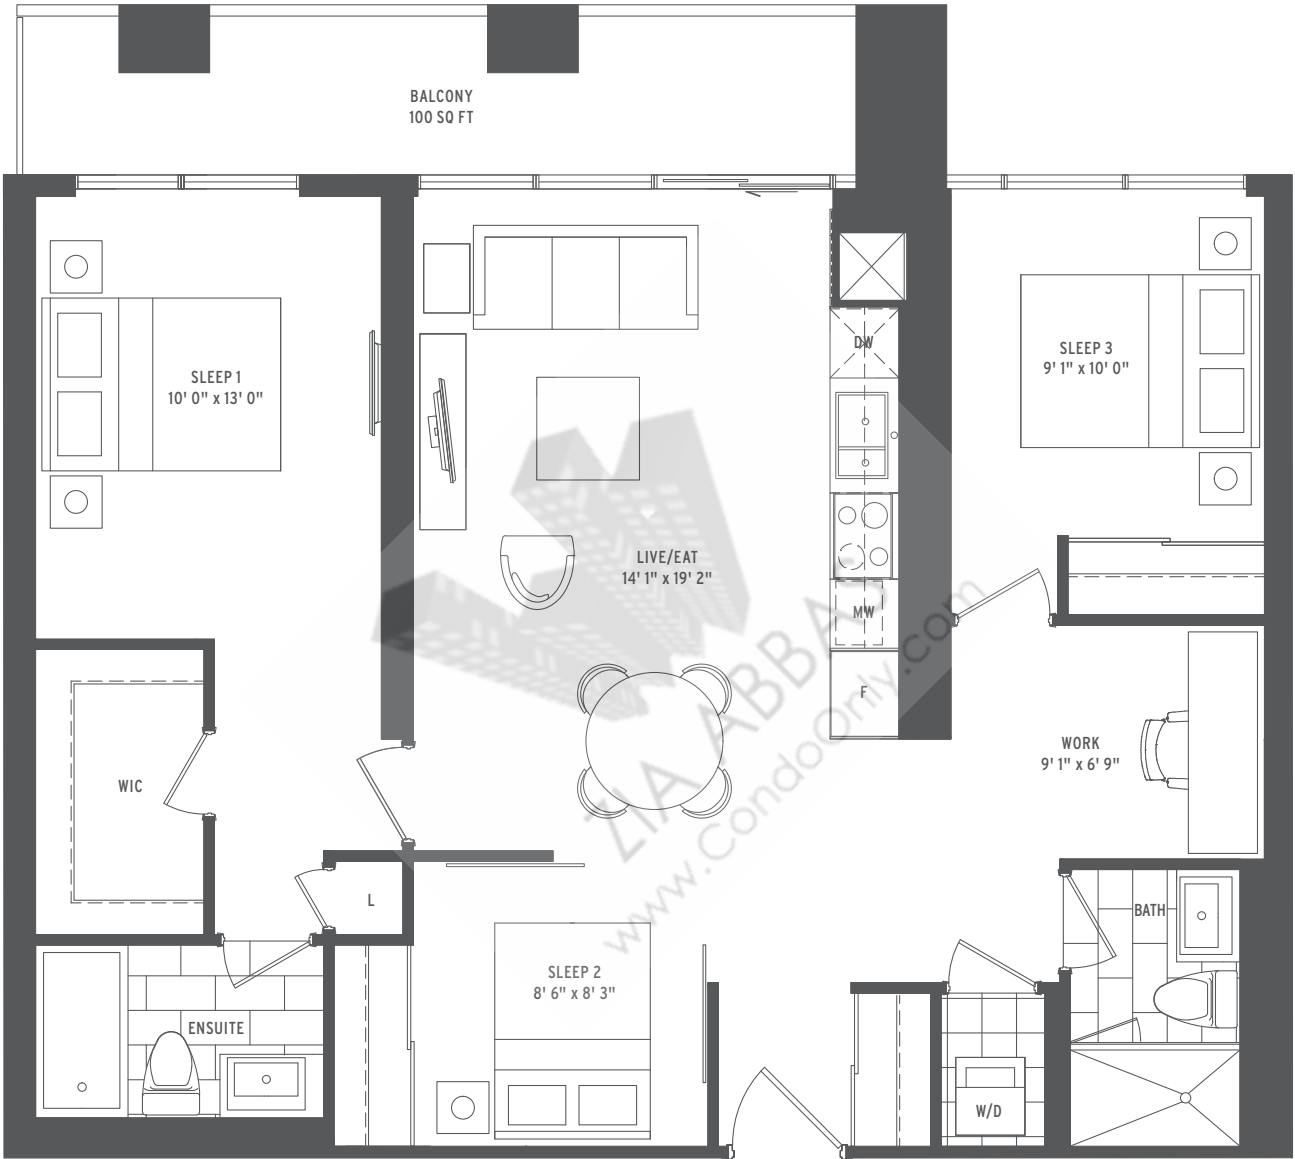

- 3 BEDROOM + DEN
- INTERIOR SQ FT: 1037
- EXTERIOR SQ FT: 100
- TOTAL SQ FT: 1137

All dimensions, specifications, drawings, renderings and floorplans are approximate and are subject to change without notice. Actual dimensions and square footage may vary from that stated hereon. Floorplans are not to scale and may be mirror image of what is shown. Window and door locations, size and type may vary without notice. Bulkheads required for construction purposes have not been indicated. Tile patterns may vary. Furniture and island not included. Balcony, terrace and/or patio square footage is approximate, not included in the suite area and may vary depending on floor level, location and other factors, and is subject to change without notice. E. & O. E. January 9, 2017.