




# mystic

One Bedroom | 487 SF plus 177 SF Terrace

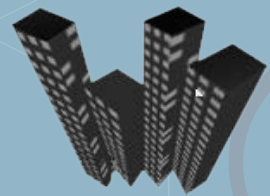

ZIA ABBAS

[www.CondoOnly.com](http://www.CondoOnly.com)

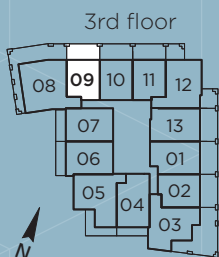
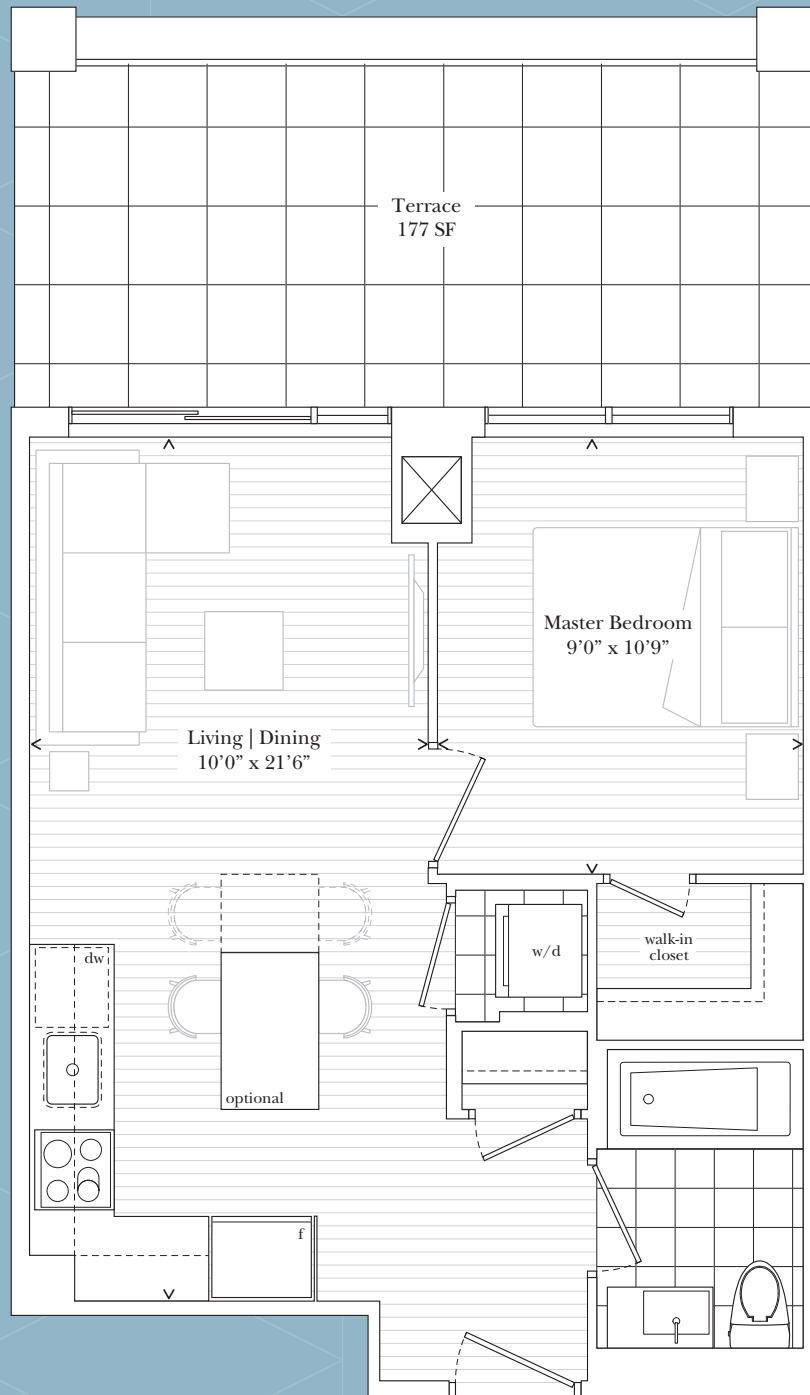


The  
Park  
Club  
EMERALD CITY

This plan is not to scale and is subject to architectural review and revision. The purchaser acknowledges that the actual unit purchased may be a reverse layout to the plan shown. All materials, specifications, details and dimensions, if any, are approximate and subject to change without notice in order to comply with building site conditions and municipal, structural, vendor and/or architectural requirements. Actual living areas may vary from floor area stated. Floor area has been measured and may vary in accordance with Bulletin #22 published by the Taron Warranty Corporation. Tile pattern may vary. Bulkheads are not shown on this plan and may be located in areas of the Unit as required to provide venting and mechanical systems. Balconies, Terraces and Patios, if any, are exclusive use common elements shown for display purposes only and location and size are subject to change without notice. Window location, size and type may vary without notice. The length, width, material and directional position of the flooring or terrace covering are for illustration purposes only and may vary without notice. Illustration is an artist concept. E. & O.E.

# aura

One Bedroom | 512 SF plus 197 SF Terrace

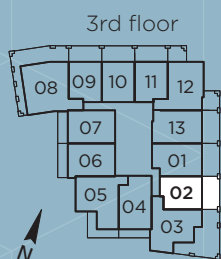
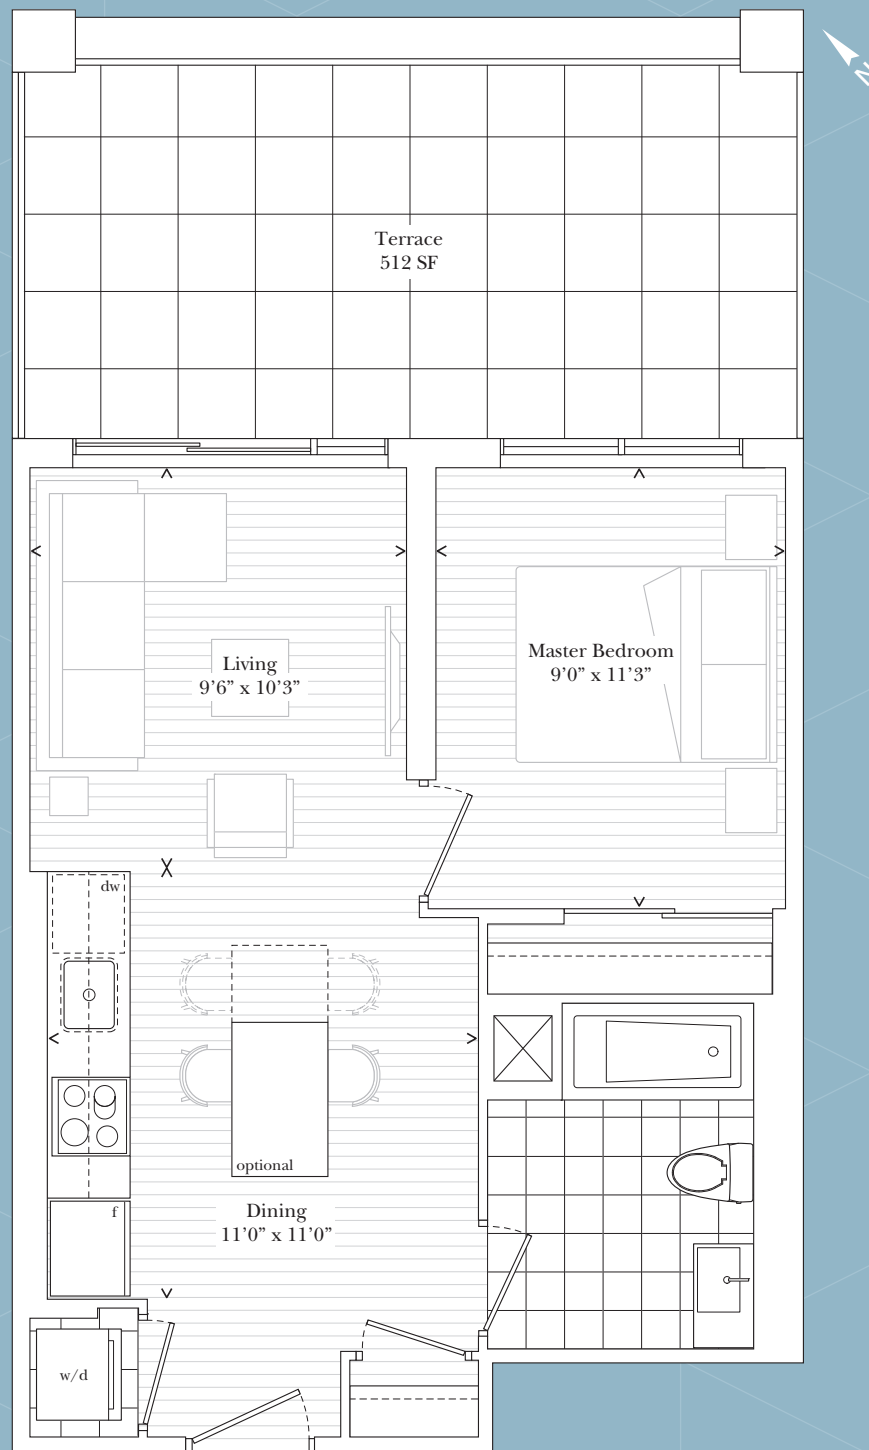


The  
Park  
Club  
EMERALD CITY

This plan is not to scale and is subject to architectural review and revision. The purchaser acknowledges that the actual unit purchased may be a reverse layout to the plan shown. All materials, specifications, details and dimensions, if any, are approximate and subject to change without notice in order to comply with building site conditions and municipal, structural, vendor and/or architectural requirements. Actual living areas may vary from floor area stated. Floor area has been measured and may vary in accordance with Bulletin #22 published by the Taron Warranty Corporation. Tile pattern may vary. Bulkheads are not shown on this plan and may be located in areas of the Unit as required to provide venting and mechanical systems. Balconies, Terraces and Patios, if any, are exclusive use common elements shown for display purposes only and location and size are subject to change without notice. Window location, size and type may vary without notice. The length, width, material and directional position of the flooring or terrace covering are for illustration purposes only and may vary without notice. Illustration is an artist concept. E. & O.E.

# serenity

One Bedroom + Den | 488 SF plus 177 SF Terrace

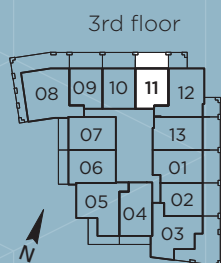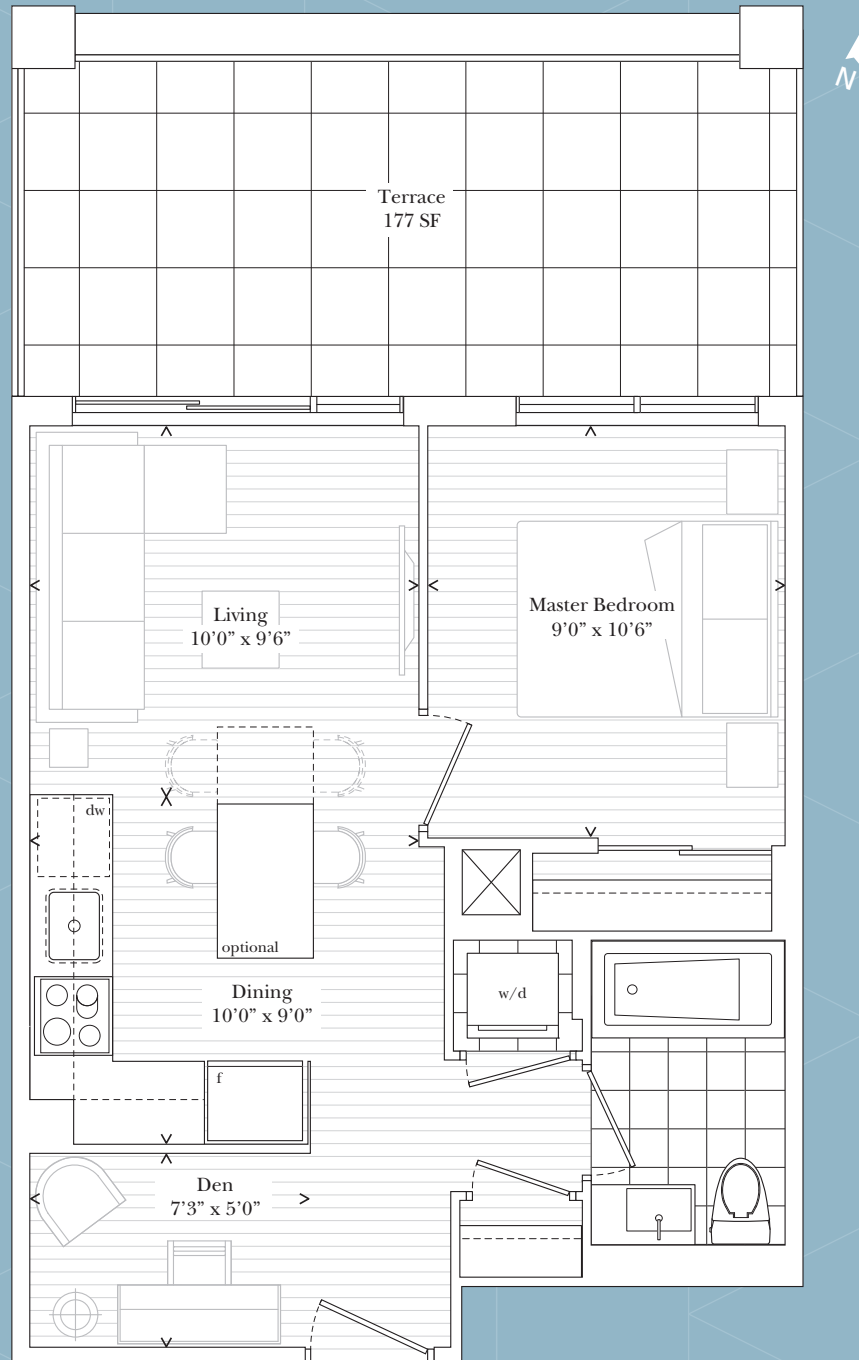


The  
Park  
Club  
EMERALD CITY


This plan is not to scale and is subject to architectural review and revision. The purchaser acknowledges that the actual unit purchased may be a reverse layout to the plan shown. All materials, specifications, details and dimensions, if any, are approximate and subject to change without notice in order to comply with building site conditions and municipal, structural, vendor and/or architectural requirements. Actual living areas may vary from floor area stated. Floor area has been measured and may vary in accordance with Bulletin #22 published by the Tarion Warranty Corporation. Tile pattern may vary. Bulkheads are not shown on this plan and may be located in areas of the Unit as required to provide venting and mechanical systems. Balconies, Terraces and Patios, if any, are exclusive use common elements shown for display purposes only and location and size are subject to change without notice. Window location, size and type may vary without notice. The length, width, material and directional position of the flooring or terrace covering are for illustration purposes only and may vary without notice. Illustration is an artist concept. E. & O.E.

# Full


One Bedroom + Den | 503 SF plus 112 SF Balcony

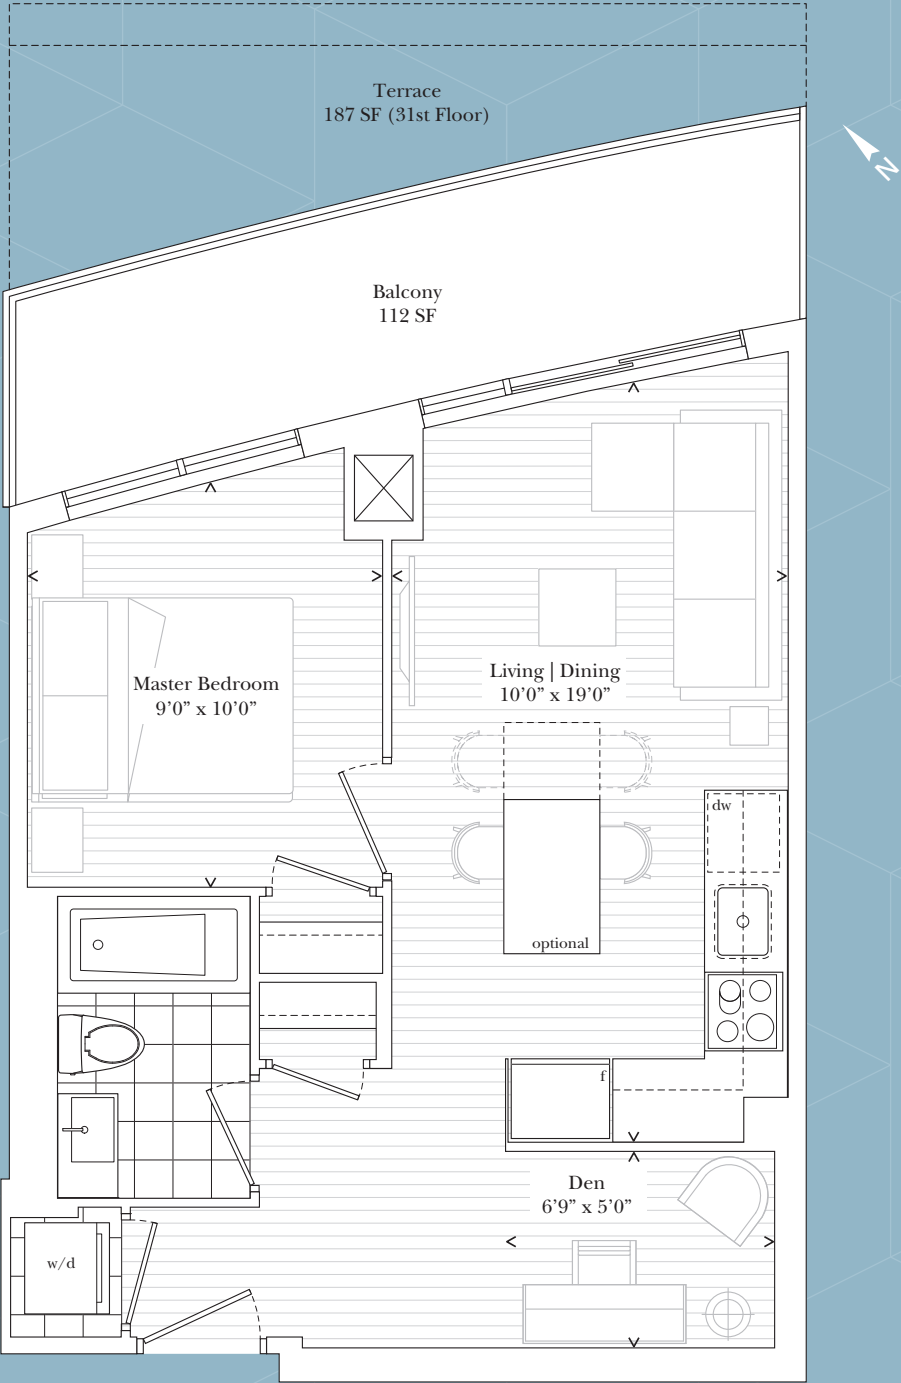

upper and lower penthouse  
32nd and 33rd floors

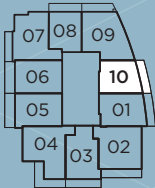

31st floor


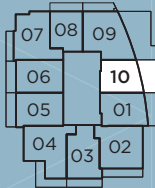


The  
Park  
Club  
EMERALD CITY

This plan is not to scale and is subject to architectural review and revision. The purchaser acknowledges that the actual unit purchased may be a reverse layout to the plan shown. All materials, specifications, details and dimensions, if any, are approximate and subject to change without notice in order to comply with building site conditions and municipal, structural, vendor and/or architectural requirements. Actual living areas may vary from floor area stated. Floor area has been measured and may vary in accordance with Bulletin #22 published by the Tarion Warranty Corporation. Tile pattern may vary. Bulkheads are not shown on this plan and may be located in areas of the Unit as required to provide venting and mechanical systems. Balconies, Terraces and Patios, if any, are exclusive use common elements shown for display purposes only and location and size are subject to change without notice. Window location, size and type may vary without notice. The length, width, material and directional position of the flooring or terrace covering are for illustration purposes only and may vary without notice. Illustration is an artist concept. E. & O.E.

# bliss

One Bedroom + Den | 506 SF plus 177 SF Terrace

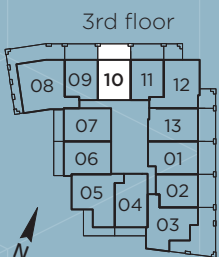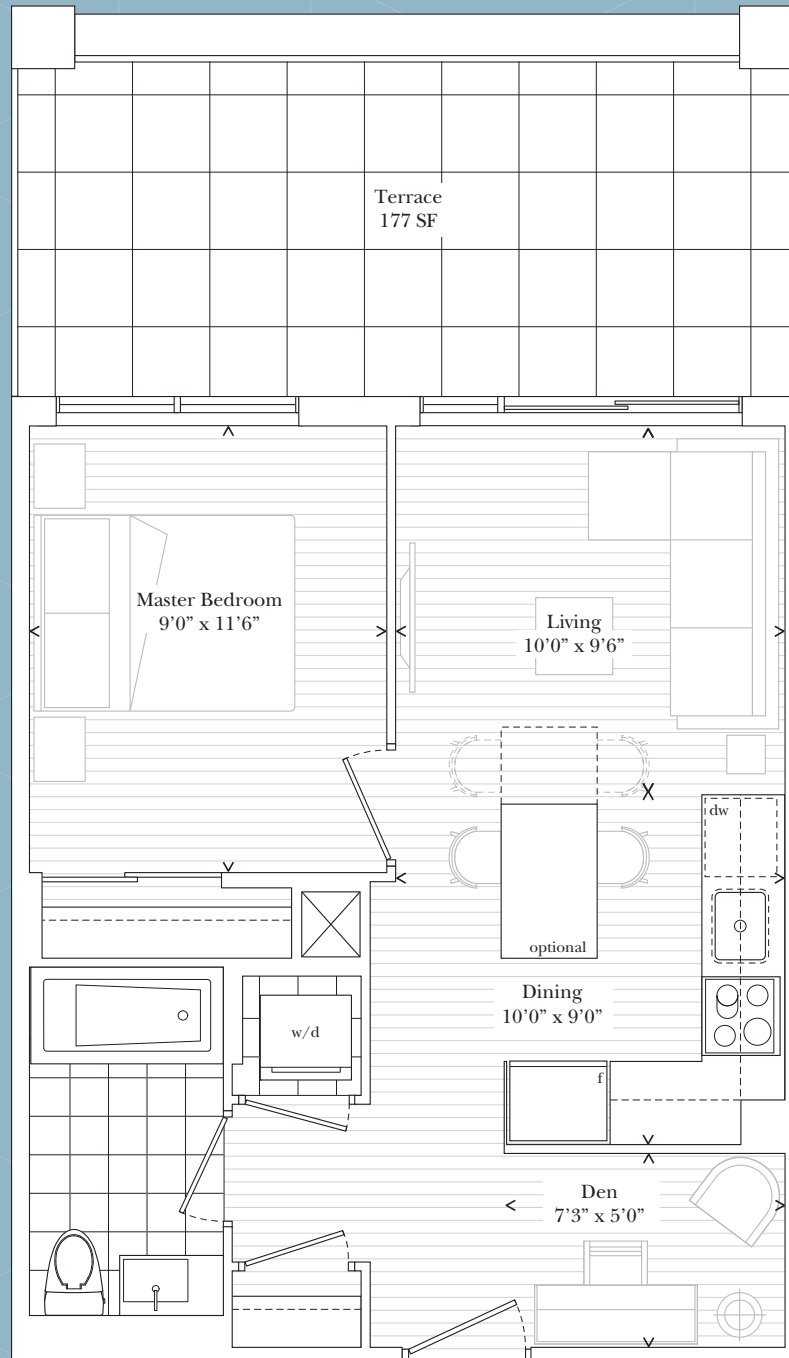


The  
Park  
Club  
EMERALD CITY


This plan is not to scale and is subject to architectural review and revision. The purchaser acknowledges that the actual unit purchased may be a reverse layout to the plan shown. All materials, specifications, details and dimensions, if any, are approximate and subject to change without notice in order to comply with building site conditions and municipal, structural, vendor and/or architectural requirements. Actual living areas may vary from floor area stated. Floor area has been measured and may vary in accordance with Bulletin #22 published by the Taron Warranty Corporation. Tile pattern may vary. Bulkheads are not shown on this plan and may be located in areas of the Unit as required to provide venting and mechanical systems. Balconies, Terraces and Patios, if any, are exclusive use common elements shown for display purposes only and location and size are subject to change without notice. Window location, size and type may vary without notice. The length, width, material and directional position of the flooring or terrace covering are for illustration purposes only and may vary without notice. Illustration is an artist concept. E. & O.E.

# joy

One Bedroom + Flex | 579 SF plus 115 SF Balcony

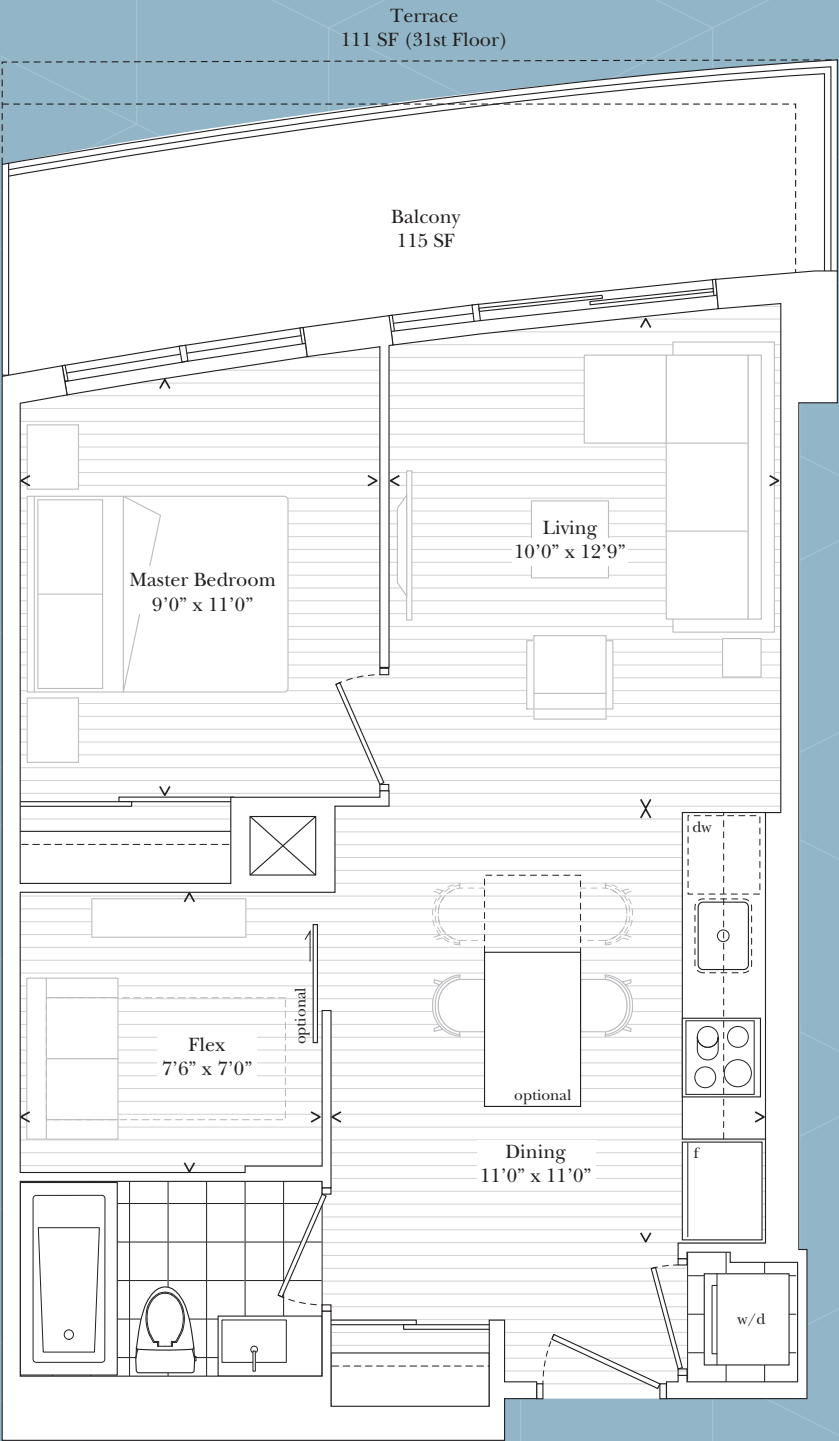

upper and lower penthouse  
32nd and 33rd floors

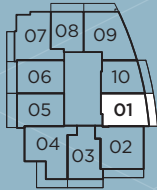

31st floor





## The Park Club

EMERALD CITY

This plan is not to scale and is subject to architectural review and revision. The purchaser acknowledges that the actual unit purchased may be a reverse layout to the plan shown. All materials, specifications, details and dimensions, if any, are approximate and subject to change without notice in order to comply with building site conditions and municipal, structural, vendor and/or architectural requirements. Actual living areas may vary from floor area stated. Floor area has been measured and may vary in accordance with Bulletin #22 published by the Tarion Warranty Corporation. Tile pattern may vary. Bulkheads are not shown on this plan and may be located in areas of the Unit as required to provide venting and mechanical systems. Balconies, Terraces and Patios, if any, are exclusive use common elements shown for display purposes only and location and size are subject to change without notice. Window location, size and type may vary without notice. The length, width, material and directional position of the flooring or terrace covering are for illustration purposes only and may vary without notice. Illustration is an artist concept. E. & O.E.

# azure

One Bedroom + Flex | 604 SF plus 197 SF Terrace

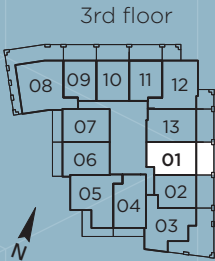
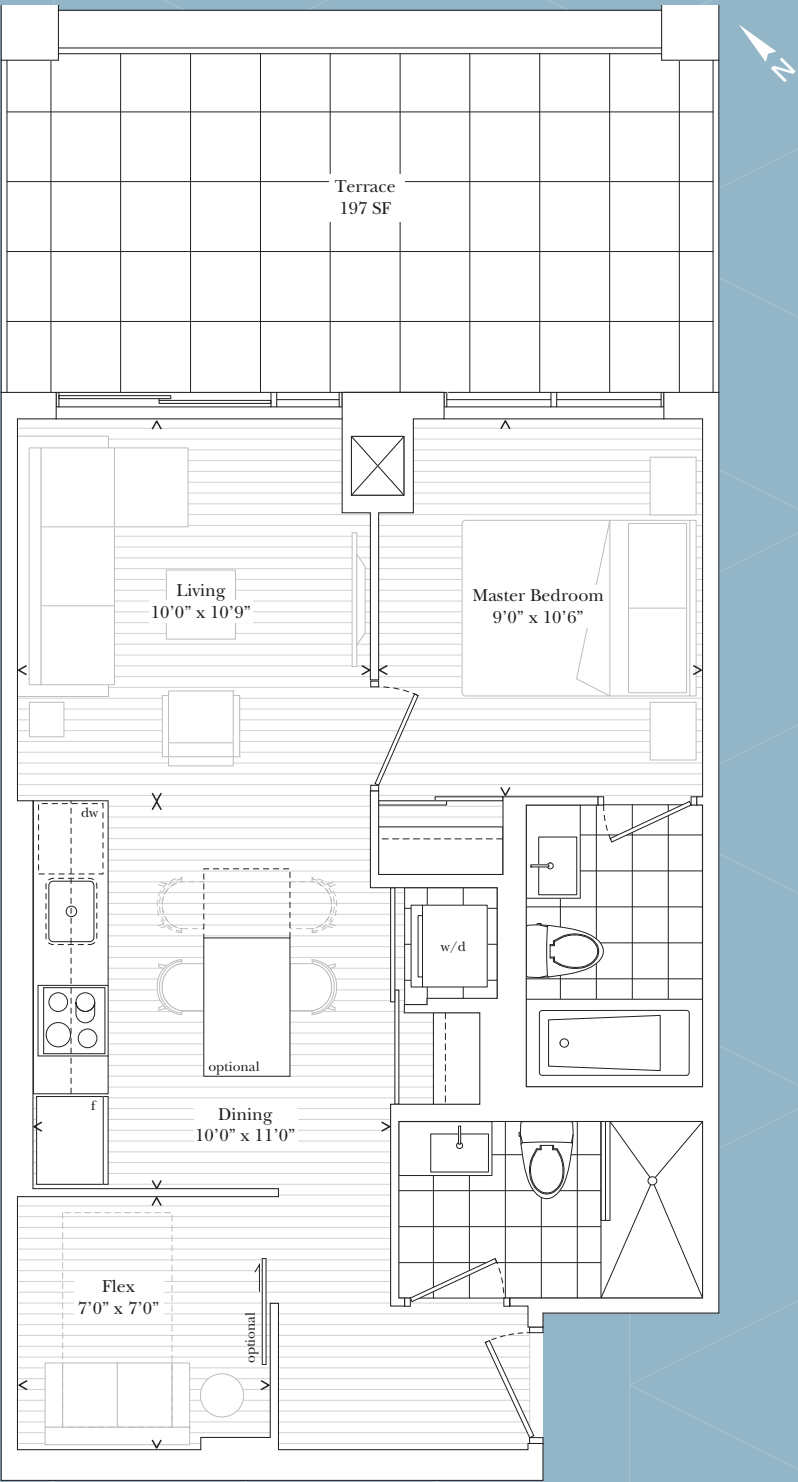


The  
Park  
Club  
EMERALD CITY

This plan is not to scale and is subject to architectural review and revision. The purchaser acknowledges that the actual unit purchased may be a reverse layout to the plan shown. All materials, specifications, details and dimensions, if any, are approximate and subject to change without notice in order to comply with building site conditions and municipal, structural, vendor and/or architectural requirements. Actual living areas may vary from floor area stated. Floor area has been measured and may vary in accordance with Bulletin #22 published by the Taroni Warranty Corporation. Tile pattern may vary. Bulkheads are not shown on this plan and may be located in areas of the Unit as required to provide venting and mechanical systems. Balconies, Terraces and Patios, if any, are exclusive use common elements shown for display purposes only and location and size are subject to change without notice. Window location, size and type may vary without notice. The length, width, material and directional position of the flooring or terrace covering are for illustration purposes only and may vary without notice. Illustration is an artist concept. E. & O.E.

# eternity

One Bedroom + Flex | 623 SF plus 197 SF Terrace

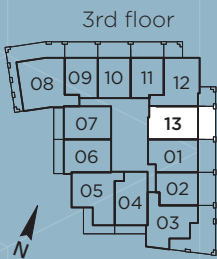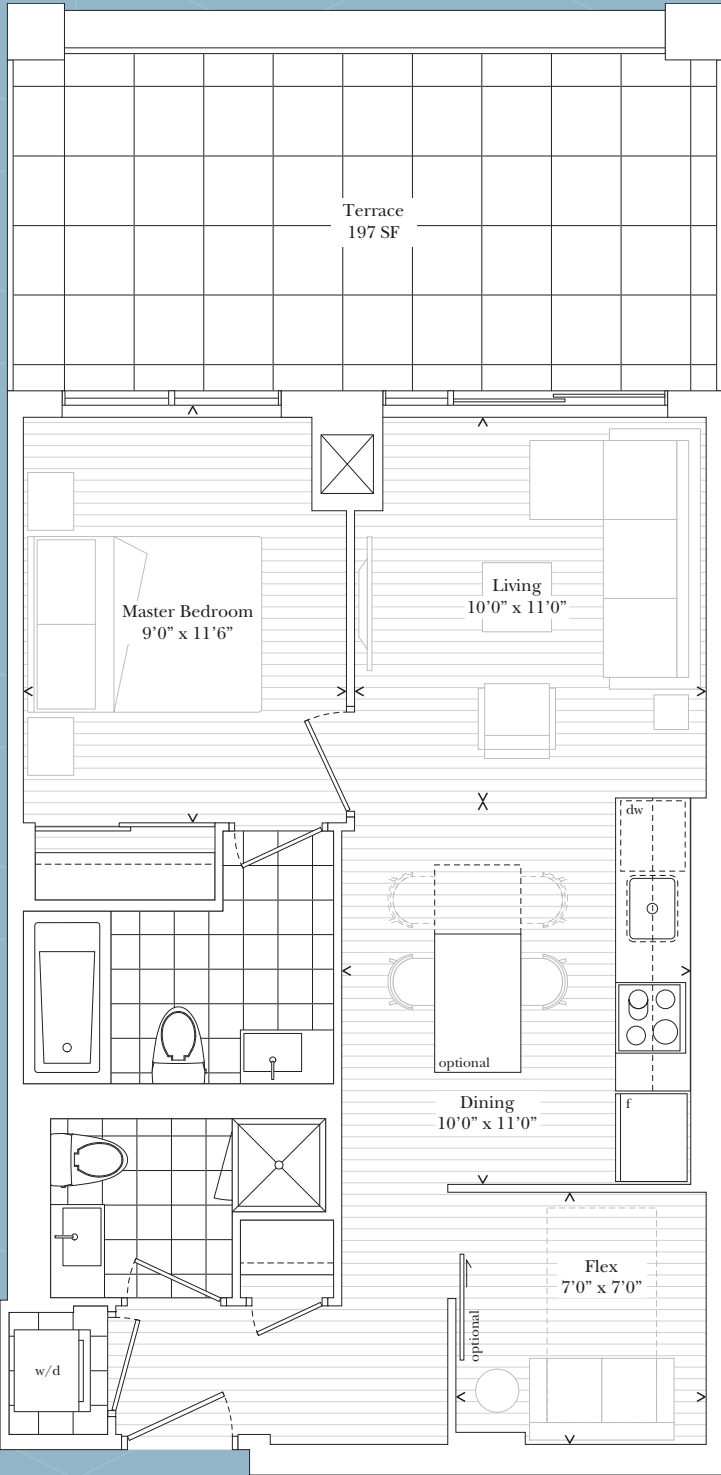



The  
Park  
Club  
EMERALD CITY

This plan is not to scale and is subject to architectural review and revision. The purchaser acknowledges that the actual unit purchased may be a reverse layout to the plan shown. All materials, specifications, details and dimensions, if any, are approximate and subject to change without notice in order to comply with building site conditions and municipal, structural, vendor and/or architectural requirements. Actual living areas may vary from floor area stated. Floor area has been measured and may vary in accordance with Bulletin #22 published by the Taroni Warranty Corporation. Tile pattern may vary. Bulkheads are not shown on this plan and may be located in areas of the Unit as required to provide venting and mechanical systems. Balconies, Terraces and Patios, if any, are exclusive use common elements shown for display purposes only and location and size are subject to change without notice. Window location, size and type may vary without notice. The length, width, material and directional position of the flooring or terrace covering are for illustration purposes only and may vary without notice. Illustration is an artist concept. E. & O.E.



dew

One Bedroom + Flex | 643 SF plus 103 SF Balcony

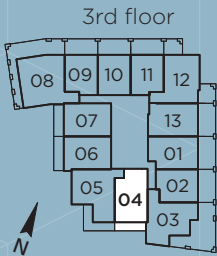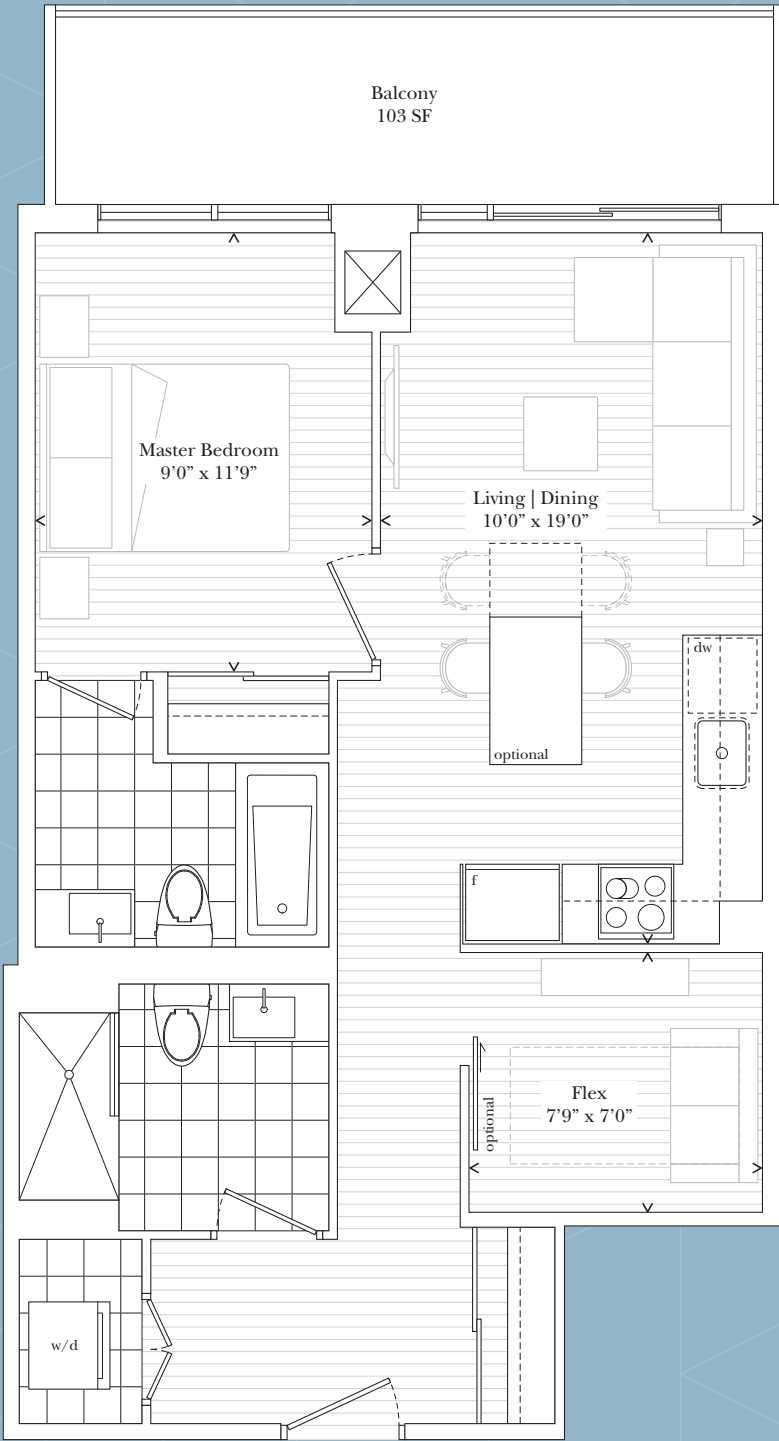


The  
Park  
Club  
EMERALD CITY

This plan is not to scale and is subject to architectural review and revision. The purchaser acknowledges that the actual unit purchased may be a reverse layout to the plan shown. All materials, specifications, details and dimensions, if any, are approximate and subject to change without notice in order to comply with building site conditions and municipal, structural, vendor and/or architectural requirements. Actual living areas may vary from floor area stated. Floor area has been measured and may vary in accordance with Bulletin #22 published by the Taron Warranty Corporation. Tile pattern may vary. Bulkheads are not shown on this plan and may be located in areas of the Unit as required to provide venting and mechanical systems. Balconies, Terraces and Patios, if any, are exclusive use common elements shown for display purposes only and location and size are subject to change without notice. Window location, size and type may vary without notice. The length, width, material and directional position of the flooring or terrace covering are for illustration purposes only and may vary without notice. Illustration is an artist concept. E. & O.E.

# nirvana

Two Bedroom | 716 SF plus 190 SF Terraces

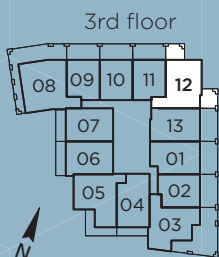

The  
Park  
Club  
EMERALD CITY

This plan is not to scale and is subject to architectural review and revision. The purchaser acknowledges that the actual unit purchased may be a reverse layout to the plan shown. All materials, specifications, details and dimensions, if any, are approximate and subject to change without notice in order to comply with building site conditions and municipal, structural, vendor and/or architectural requirements. Actual living areas may vary from floor area stated. Floor area has been measured and may vary in accordance with Bulletin #22 published by the Taron Warranty Corporation. Tile pattern may vary. Bulkheads are not shown on this plan and may be located in areas of the Unit as required to provide venting and mechanical systems. Balconies, Terraces and Patios, if any, are exclusive use common elements shown for display purposes only and location and size are subject to change without notice. Window location, size and type may vary without notice. The length, width, material and directional position of the flooring or terrace covering are for illustration purposes only and may vary without notice. Illustration is an artist concept. E. & O.E.

# hope

Two Bedroom | 741 SF plus 445 SF Terrace




The  
Park  
Club  
EMERALD CITY


This plan is not to scale and is subject to architectural review and revision. The purchaser acknowledges that the actual unit purchased may be a reverse layout to the plan shown. All materials, specifications, details and dimensions, if any, are approximate and subject to change without notice in order to comply with building site conditions and municipal, structural, vendor and/or architectural requirements. Actual living areas may vary from floor area stated. Floor area has been measured and may vary in accordance with Bulletin #22 published by the Taron Warranty Corporation. Tile pattern may vary. Bulkheads are not shown on this plan and may be located in areas of the Unit as required to provide venting and mechanical systems. Balconies, Terraces and Patios, if any, are exclusive use common elements shown for display purposes only and location and size are subject to change without notice. Window location, size and type may vary without notice. The length, width, material and directional position of the flooring or terrace covering are for illustration purposes only and may vary without notice. Illustration is an artist concept. E. & O.E.

# mist

Two Bedroom | 776 SF plus 102 SF Balcony

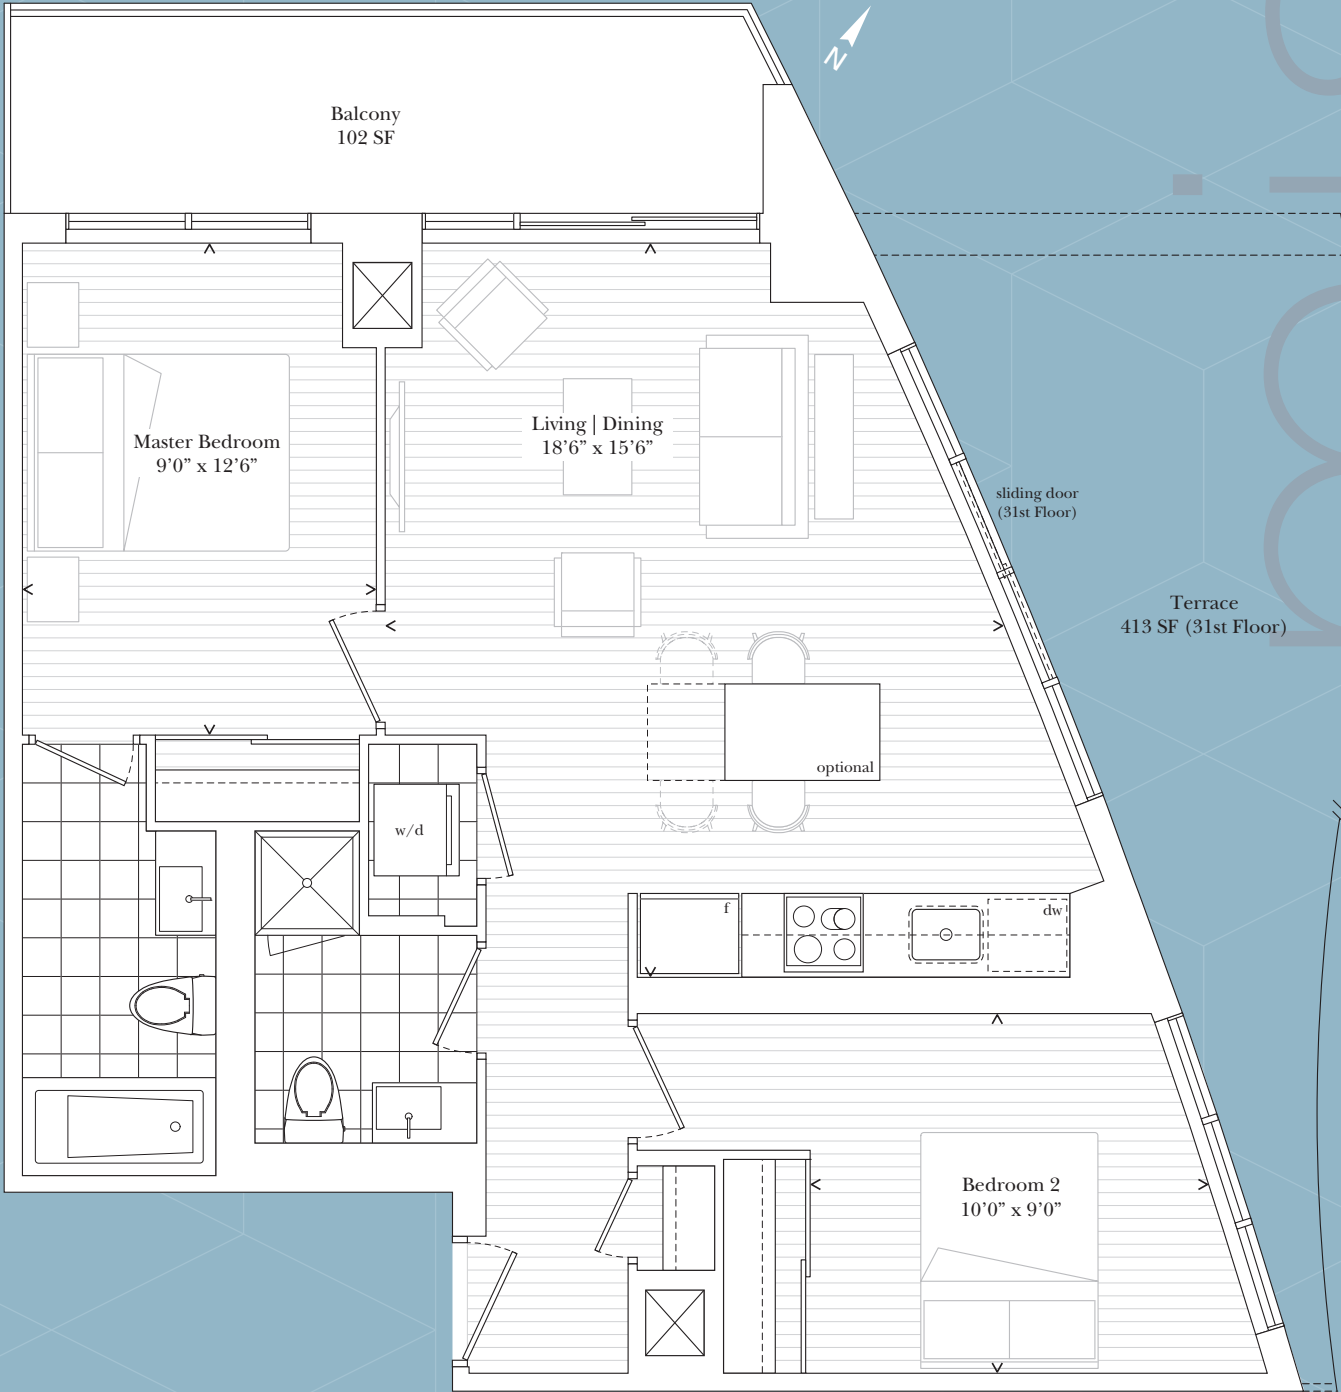

upper and lower penthouse  
32nd and 33rd floors

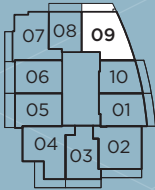

31st floor




The  
Park  
Club  
EMERALD CITY

This plan is not to scale and is subject to architectural review and revision. The purchaser acknowledges that the actual unit purchased may be a reverse layout to the plan shown. All materials, specifications, details and dimensions, if any, are approximate and subject to change without notice in order to comply with building site conditions and municipal, structural, vendor and/or architectural requirements. Actual living areas may vary from floor area stated. Floor area has been measured and may vary in accordance with Bulletin #22 published by the Taron Warranty Corporation. Tile pattern may vary. Bulkheads are not shown on this plan and may be located in areas of the Unit as required to provide venting and mechanical systems. Balconies, Terraces and Patios, if any, are exclusive use common elements shown for display purposes only and location and size are subject to change without notice. Window location, size and type may vary without notice. The length, width, material and directional position of the flooring or terrace covering are for illustration purposes only and may vary without notice. Illustration is an artist concept. E. & O.E.

# blush

Two Bedroom + Media | 917 SF plus 423 SF Terrace

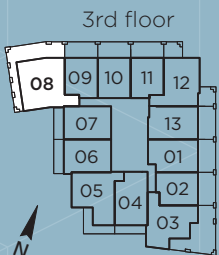

The  
Park  
Club  
EMERALD CITY

This plan is not to scale and is subject to architectural review and revision. The purchaser acknowledges that the actual unit purchased may be a reverse layout to the plan shown. All materials, specifications, details and dimensions, if any, are approximate and subject to change without notice in order to comply with building site conditions and municipal, structural, vendor and/or architectural requirements. Actual living areas may vary from floor area stated. Floor area has been measured and may vary in accordance with Bulletin #22 published by the Taroni Warranty Corporation. Tile pattern may vary. Bulkheads are not shown on this plan and may be located in areas of the Unit as required to provide venting and mechanical systems. Balconies, Terraces and Patios, if any, are exclusive use common elements shown for display purposes only and location and size are subject to change without notice. Window location, size and type may vary without notice. The length, width, material and directional position of the flooring or terrace covering are for illustration purposes only and may vary without notice. Illustration is an artist concept. E. & O.E.